




GENERAL NOTES

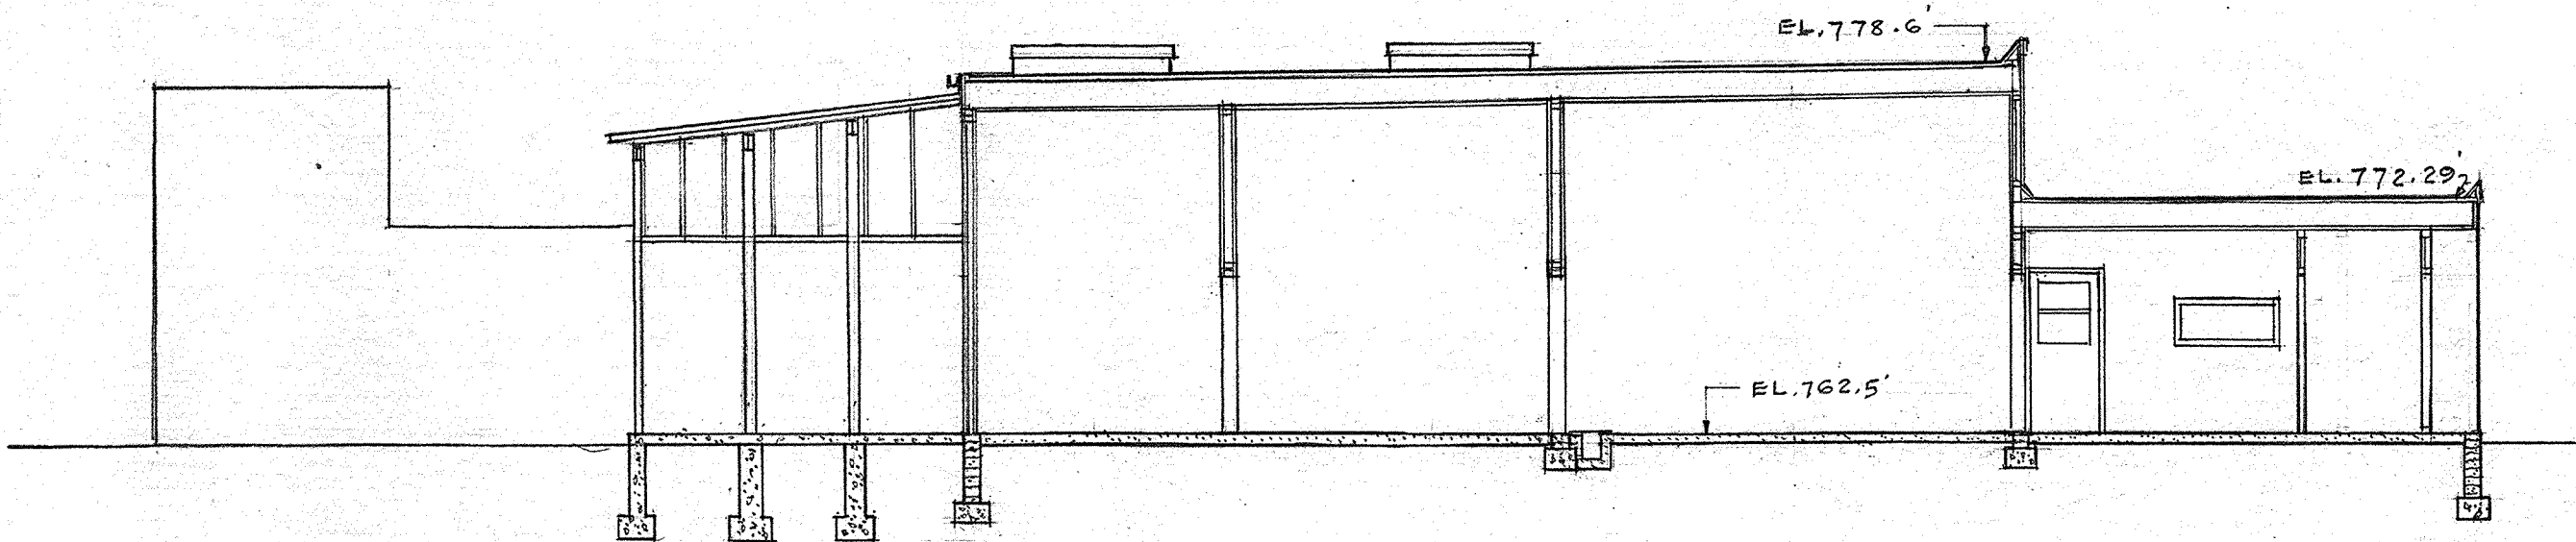

SECTION AA

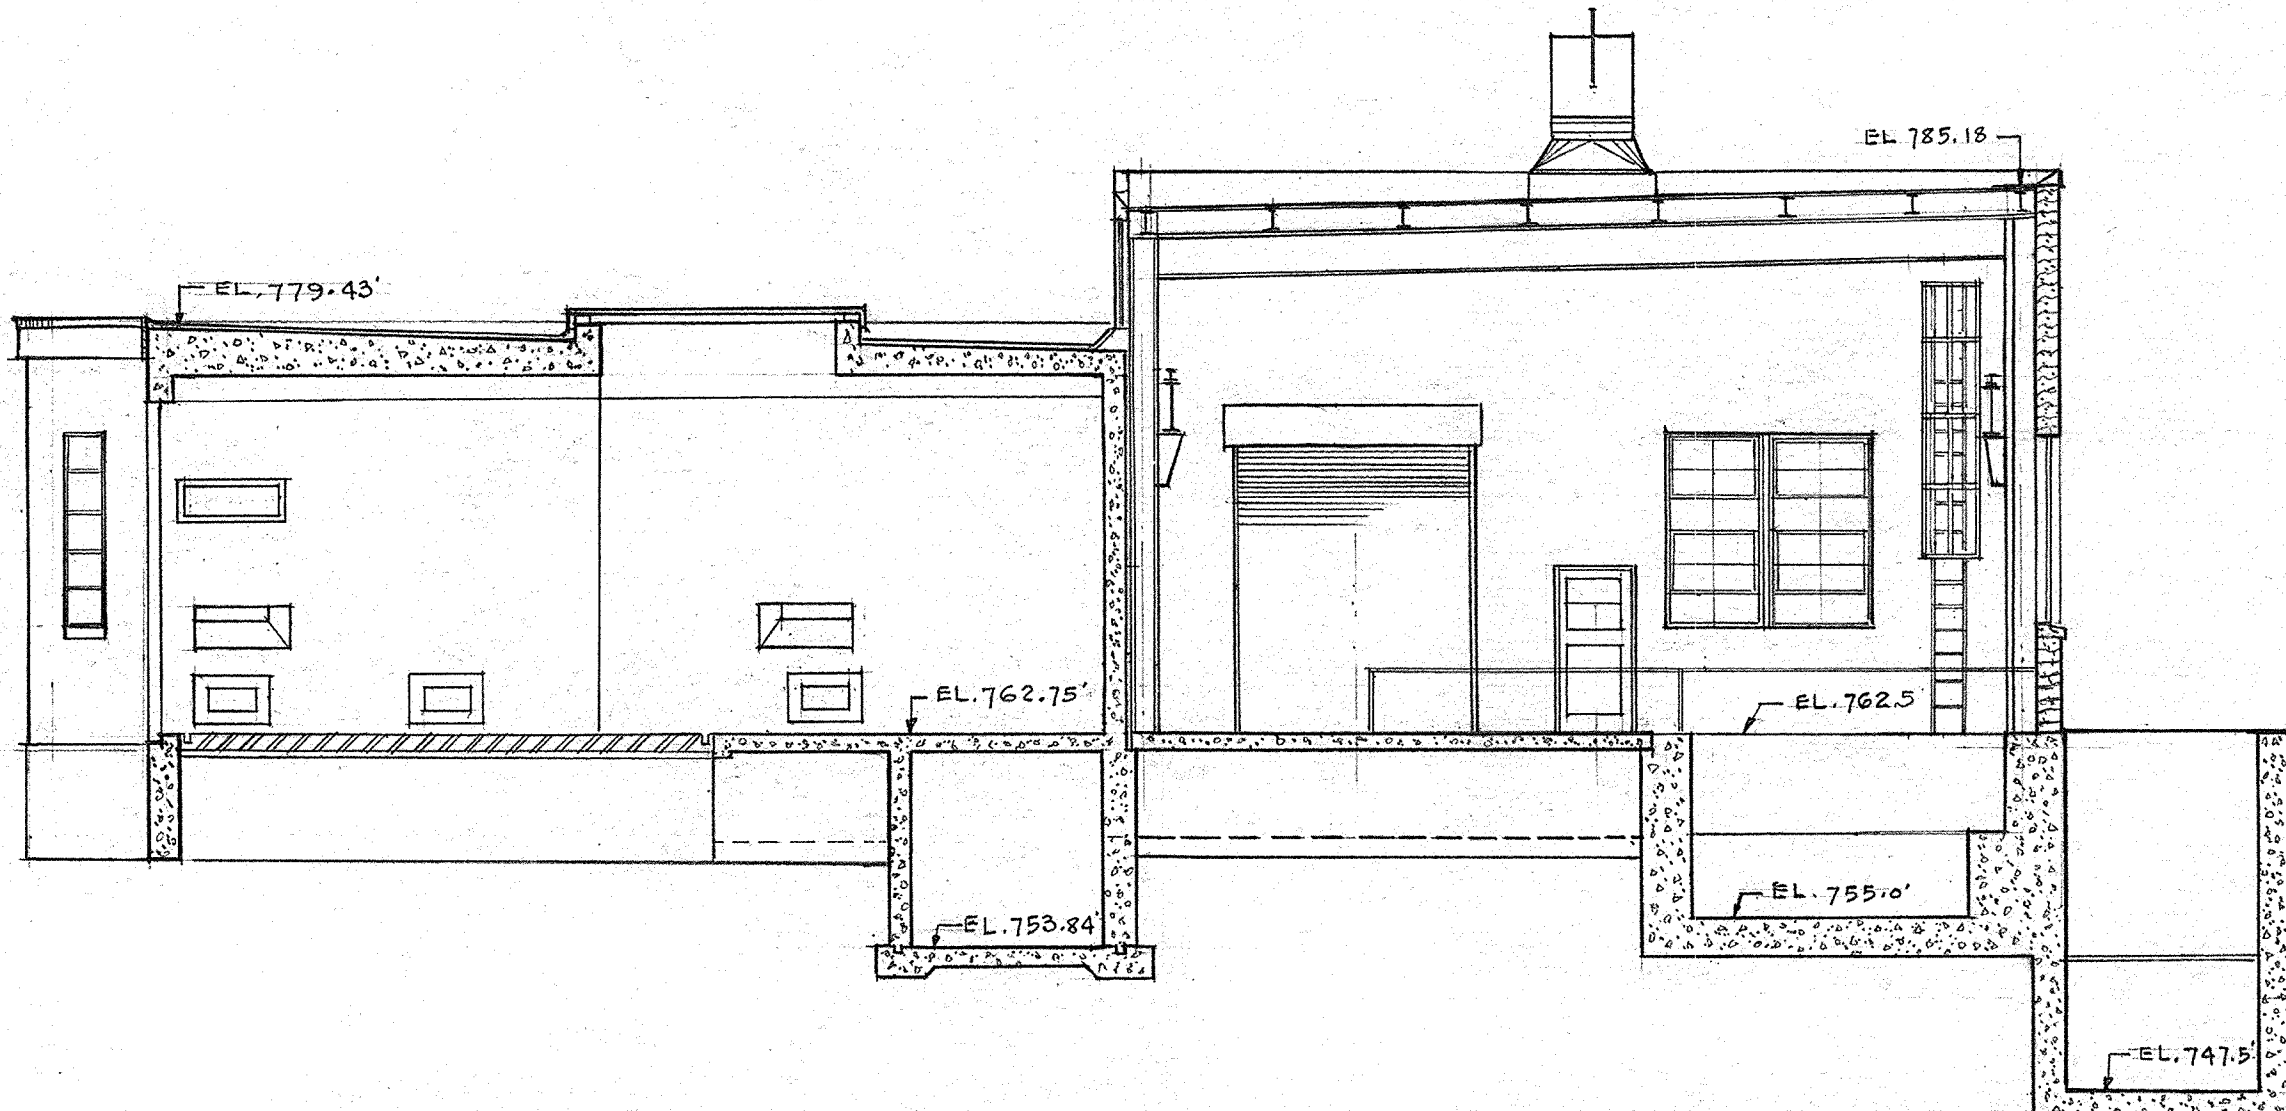

SECTION BB

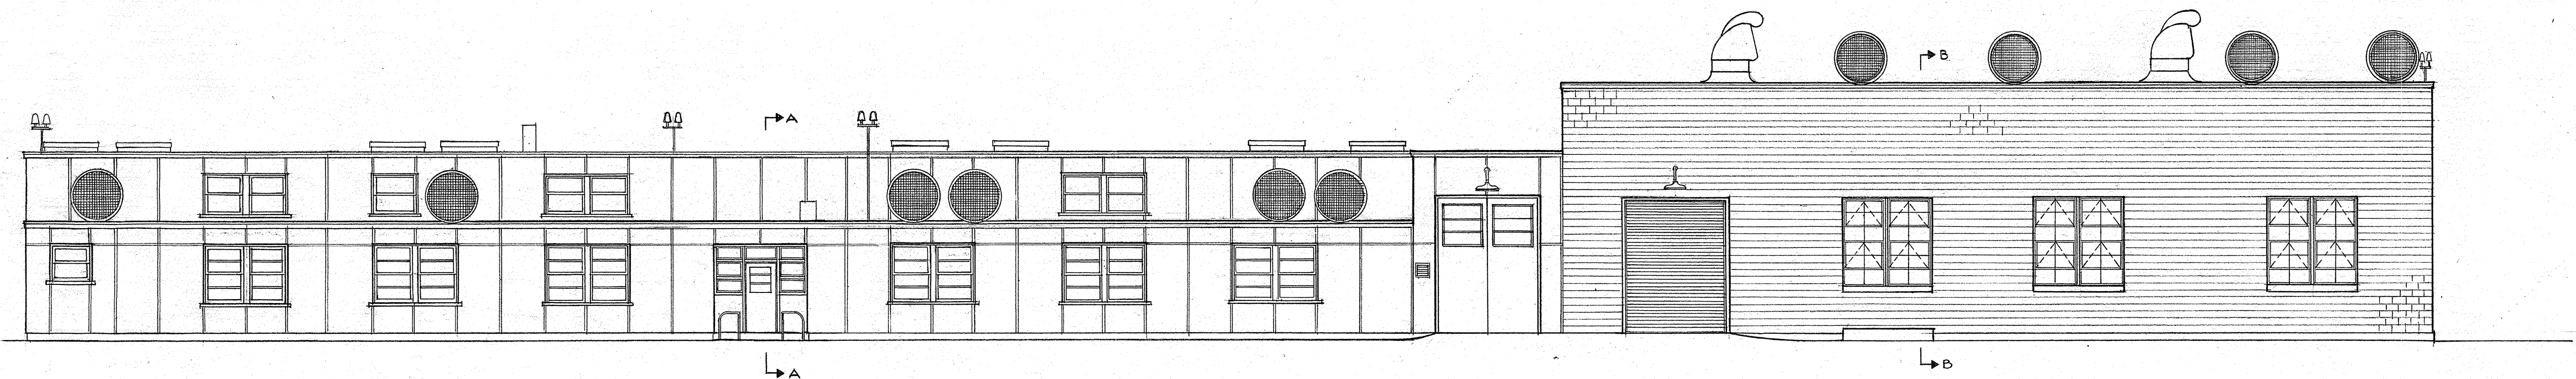

WEST ELEVATION

REFERENCES		INITIAL	DATE	CHANGE	NO.	REVISION	DATE	CK-APP.
DR.	WAT		10-20-52					
CK.	C.F.E.		10-23-52					
D. Eng.	Wif		10-23-52					
E. Eng.								
P. Eng.								
D.S. Hd.	LWR		10-23-52					
R.S. Hd.								
D.D. Ch.	Wif		10-28-52					
R.D. Ch.								

SCALE	1" = 1'-0"
-------	------------

DR.	WAT	10-20-52	10-23-52	10-23-52	10-28-52
CK.	C.F.E.				
D. Eng.	Wif				
E. Eng.					
P. Eng.					
D.S. Hd.	LWR				
R.S. Hd.					
D.D. Ch.	Wif				
R.D. Ch.					

RECORD STATUS CANCELLED	8-10-55	EDL.
REVISION	M	
DATE		

JET PROPULSION STATIC TEST LABORATORY
ELEVATION & SECTIONS
NATIONAL ADVISORY COMMITTEE FOR AERONAUTICS LEWIS FLIGHT PROPULSION LABORATORY CLEVELAND, OHIO
DWG. NO. CD-15064