



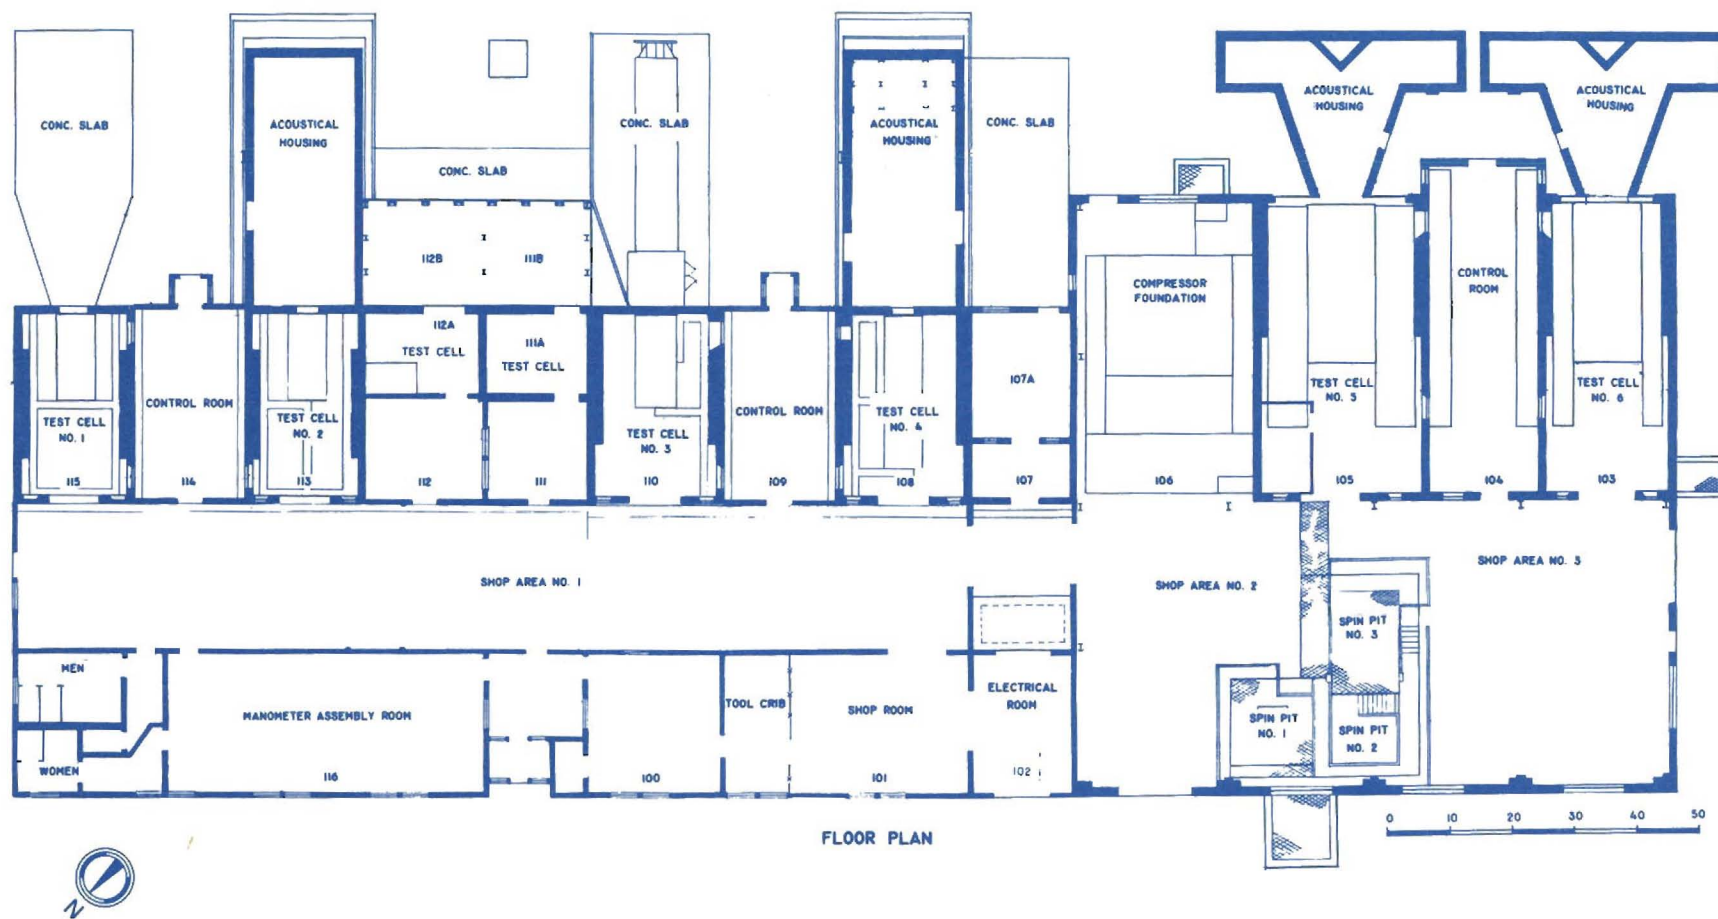


JET PROPULSION STATIC TEST LABORATORY

Structure No.

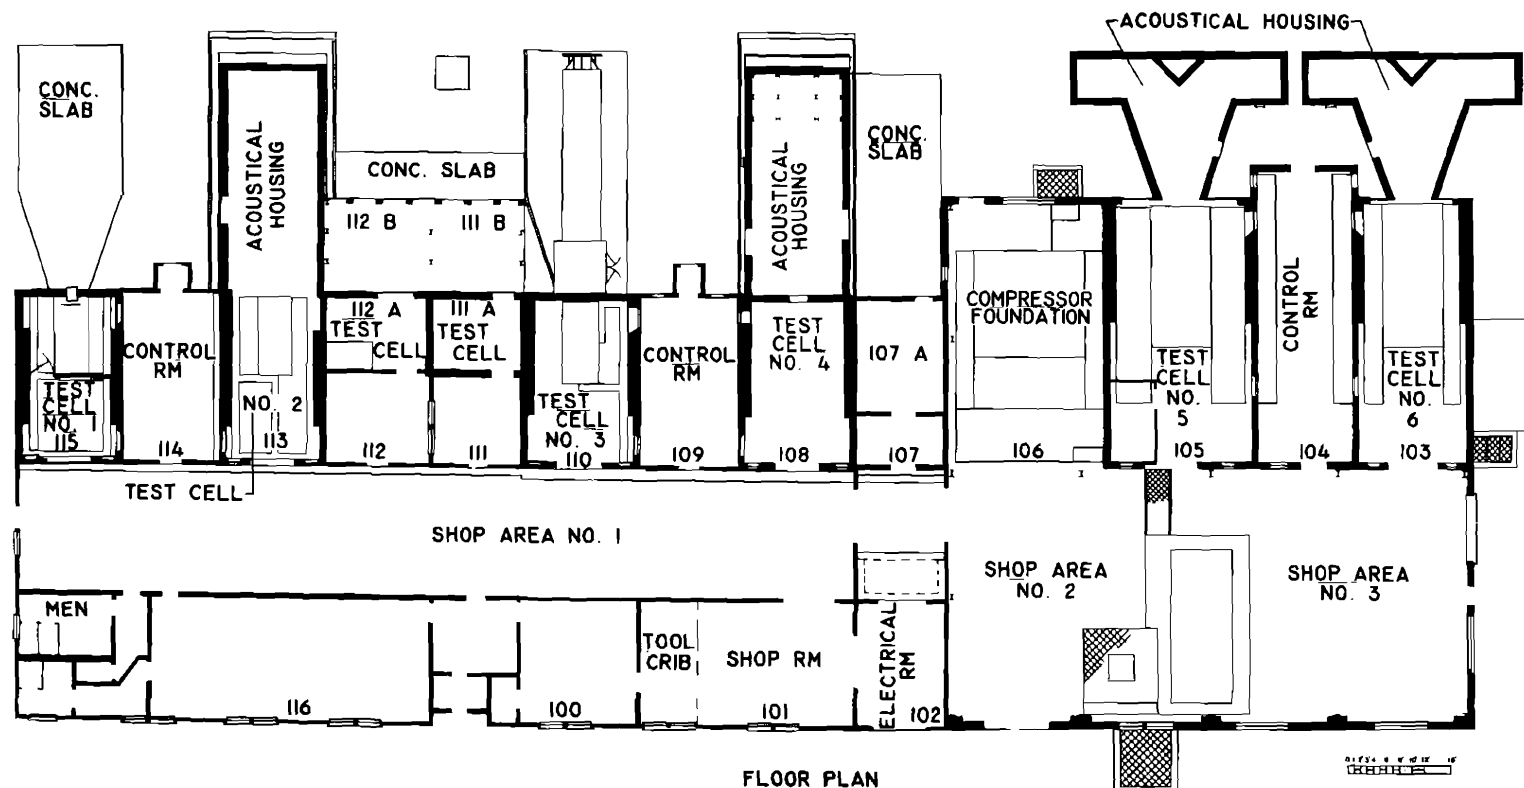

SPECIAL PROJECTS LABORATORY


Structure No.

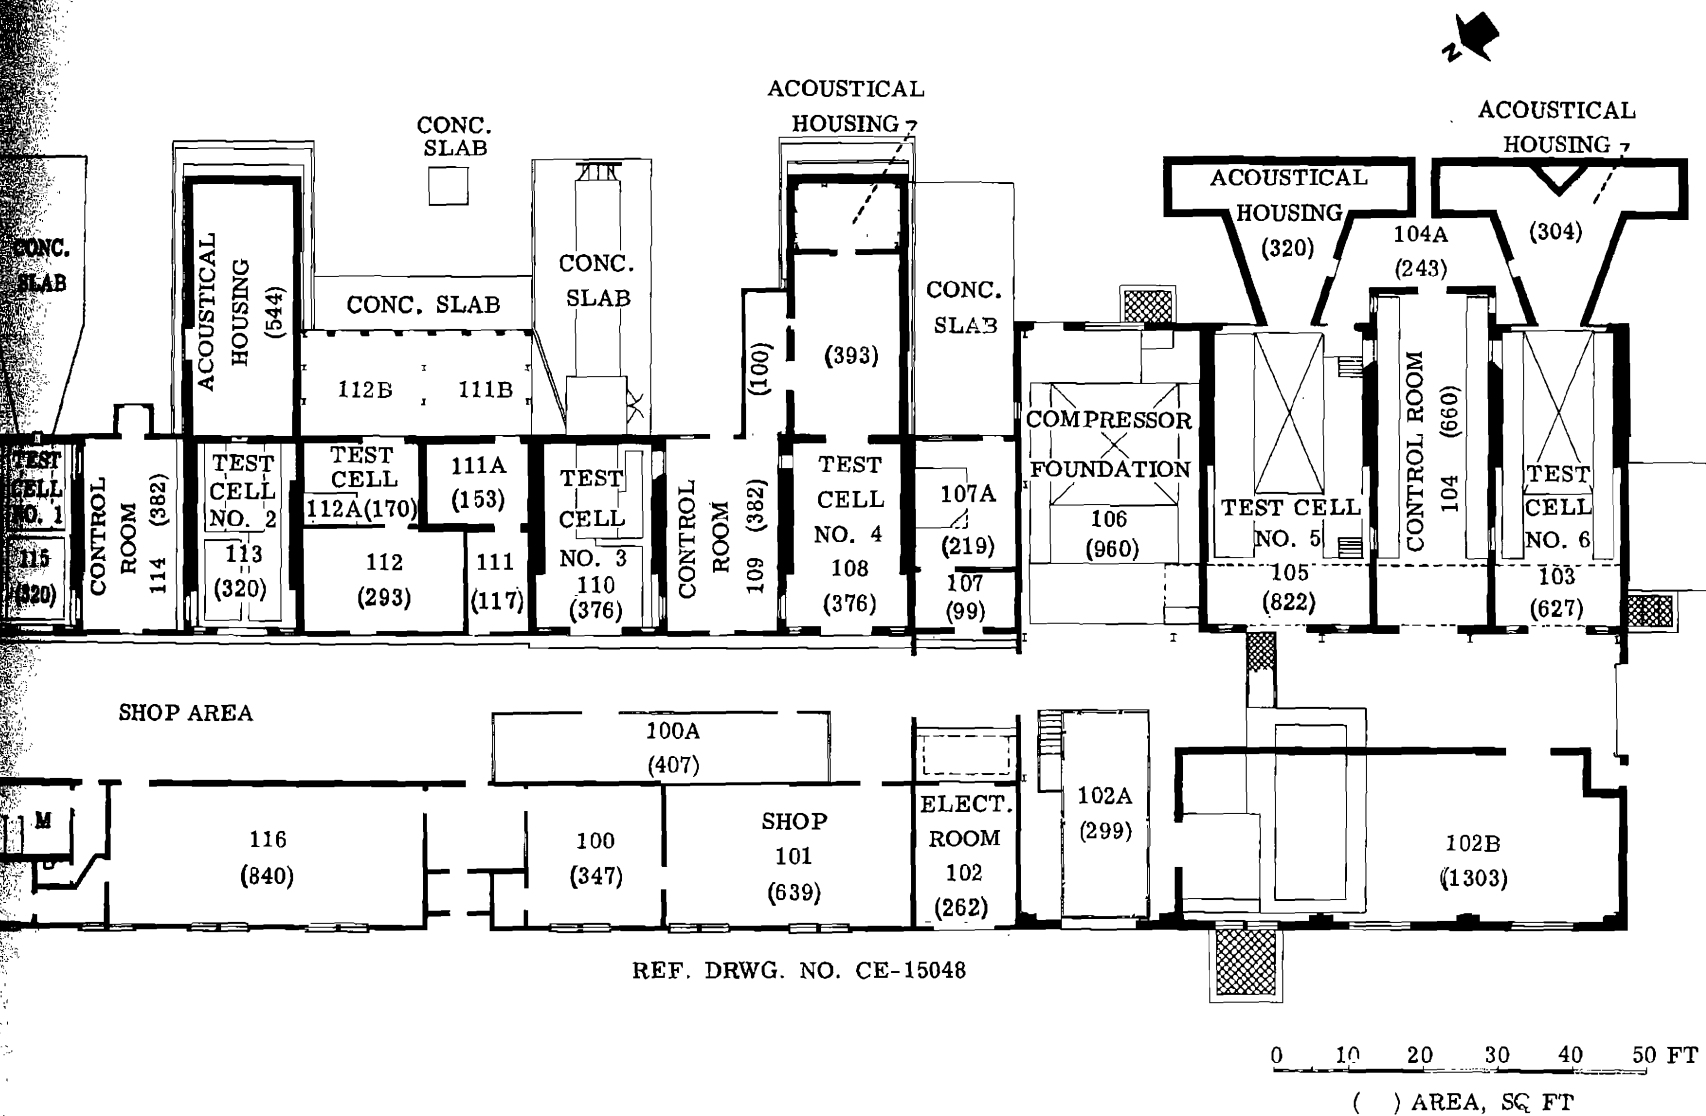


REF. DRWG. NO. CE-15048

FIRST FLOOR PLAN

SPECIAL PROJECTS LABORATORY
STRUCTURE NO.

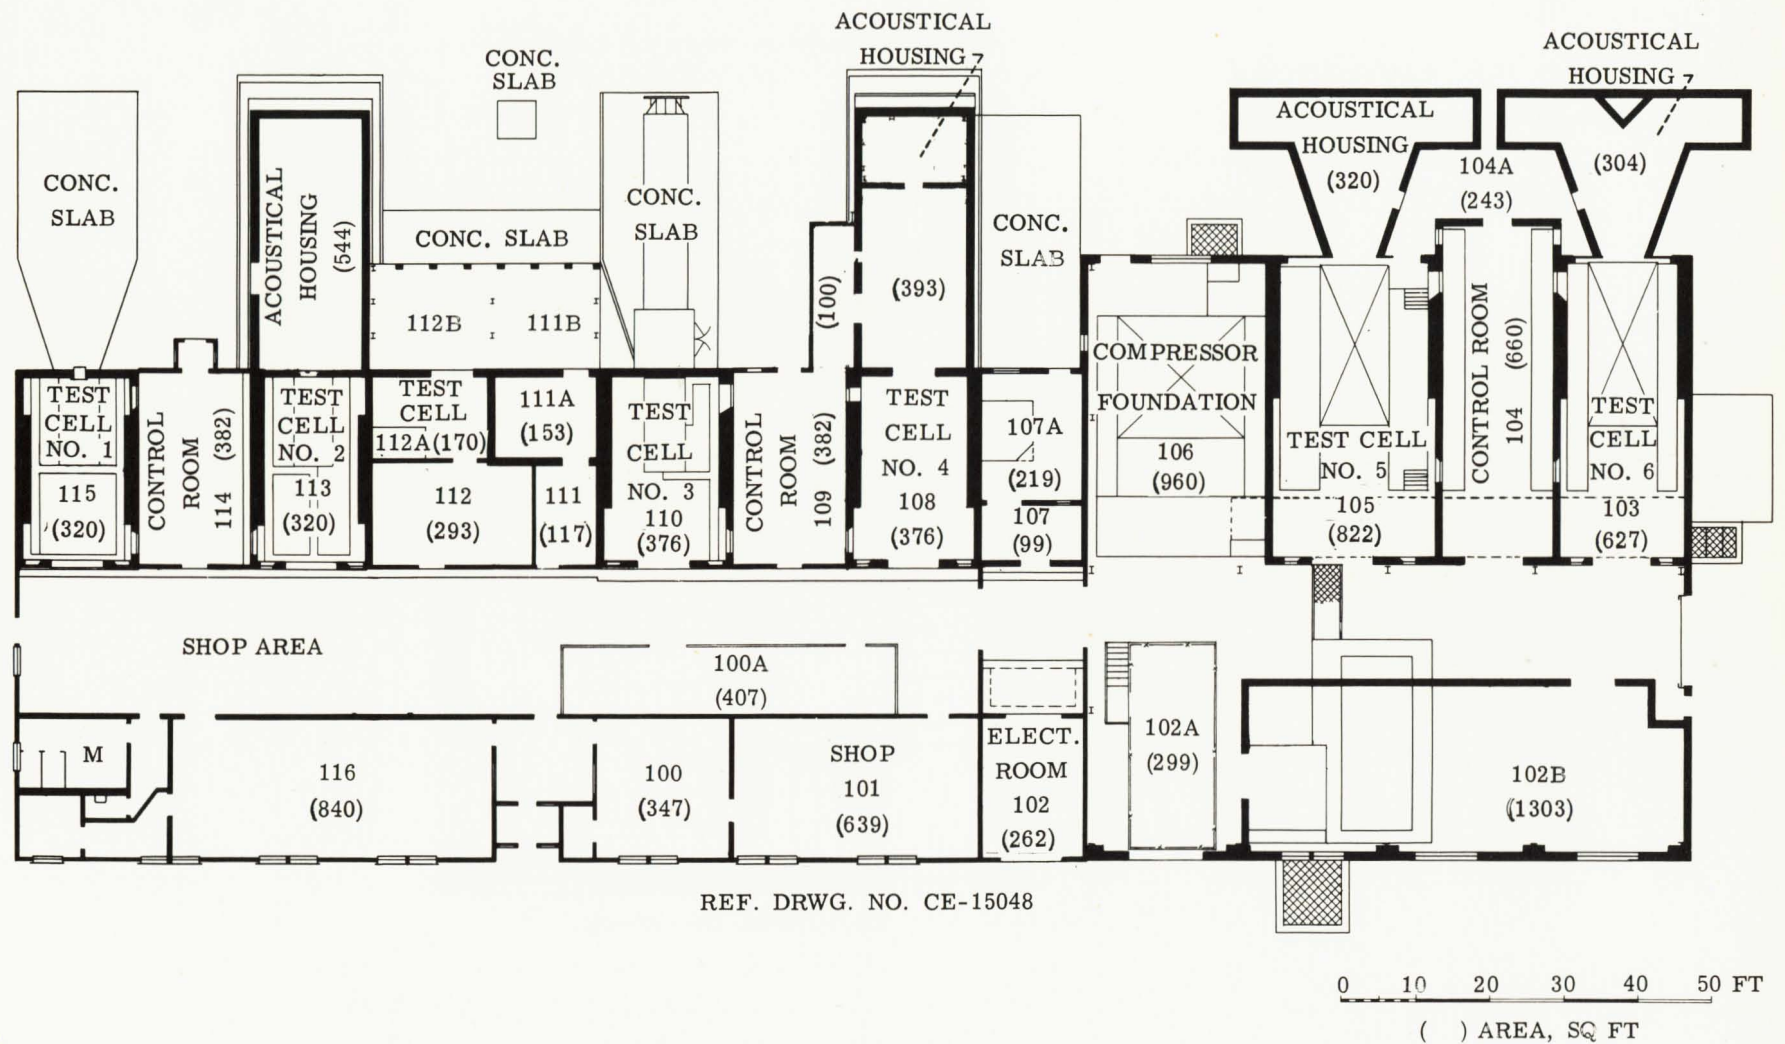


FIRST FLOOR PLAN
SPECIAL PROJECTS LABORATORY
STRUCTURE NO.

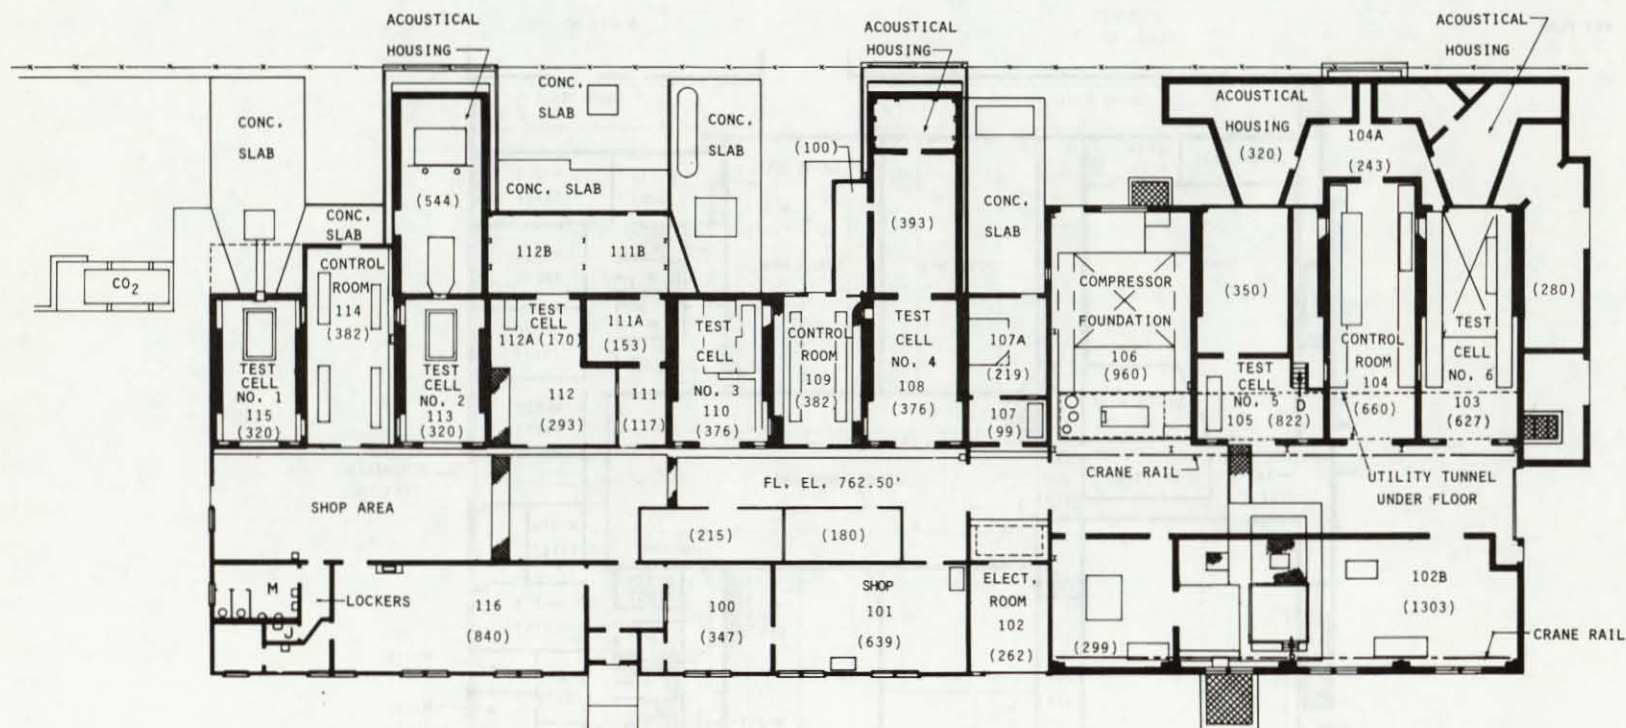

SPECIAL PROJECTS LABORATORY

REVISSED JULY 1978

NASA LEWIS RESEARCH CENTER CLEVELAND, OHIO

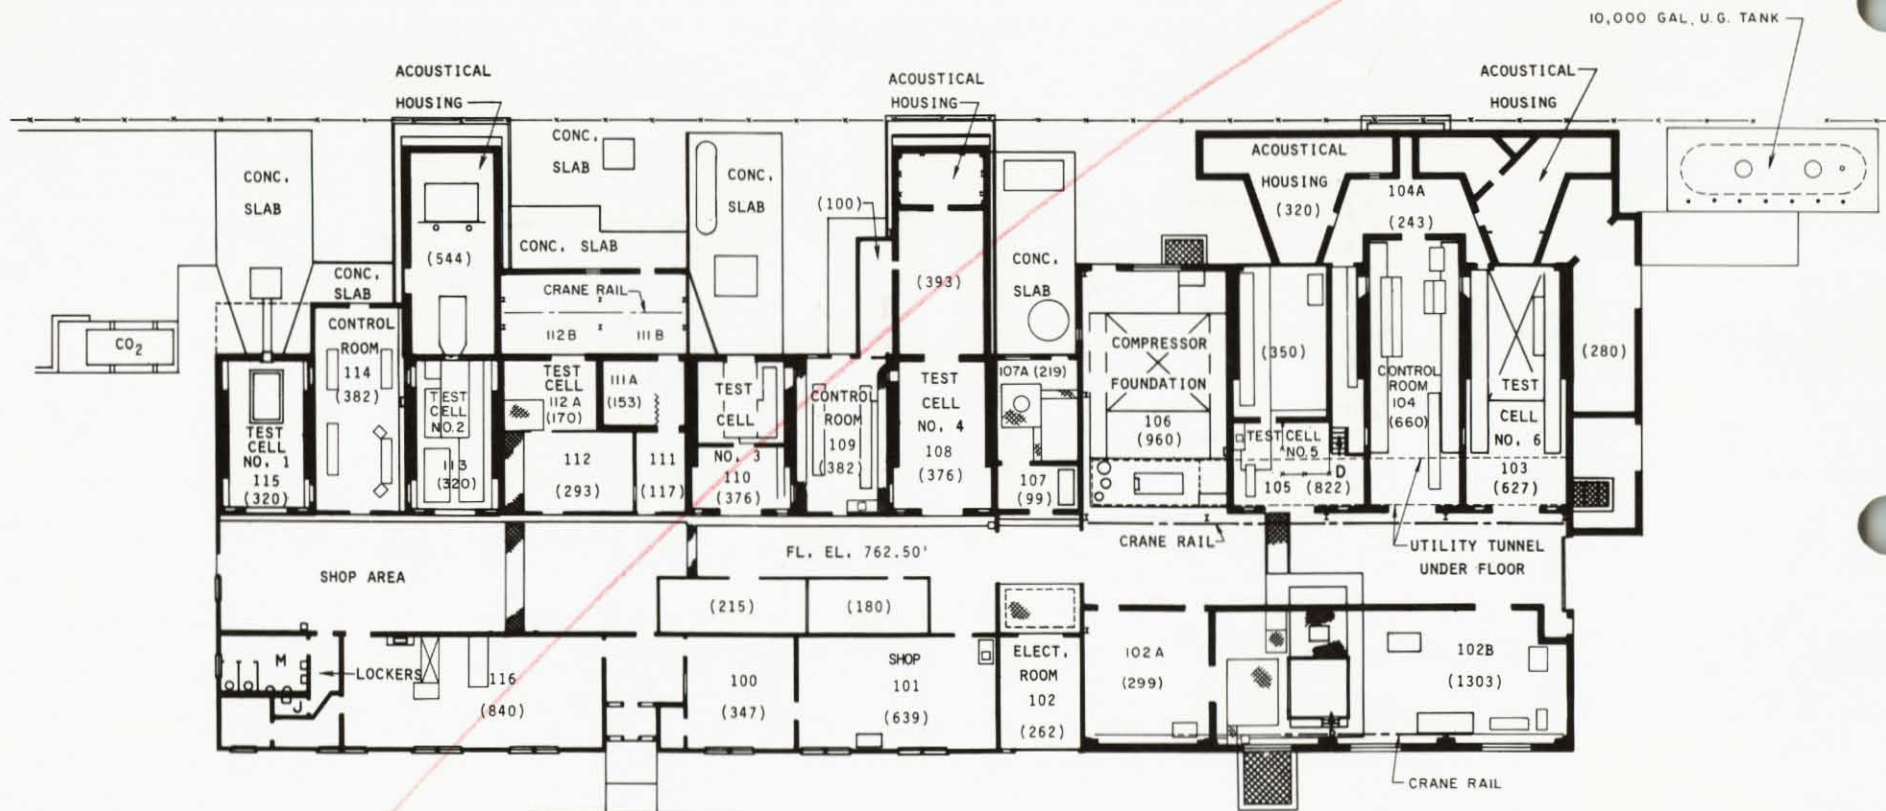




FIRST FLOOR PLAN
REF. DWG. NO. ED-1352-1, ED-1702,
ED-15033 & CE-15048

SPECIAL PROJECTS LABORATORY

BUILDING NO.
24

() AREA, SQ. FT.

 

 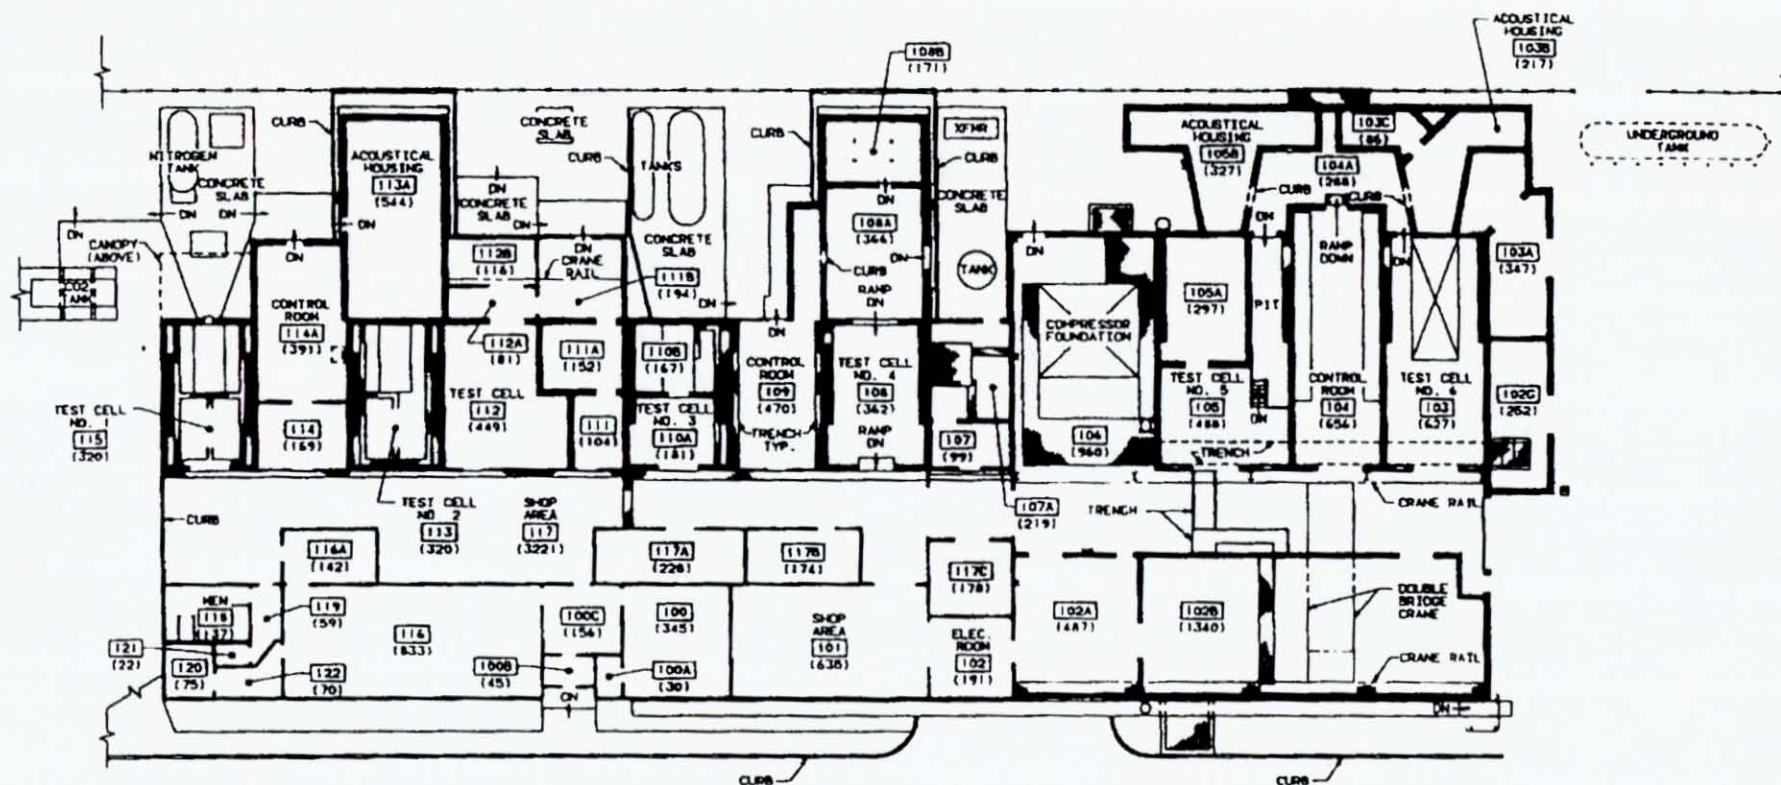

1000 — ROOM NUMBER
10001 — AREA SQ. FT.


0 4 8 16 24
FEET

GRAPHIC SCALE

SPECIAL PROJECTS LABORATORY
BUILDING 24
FIRST FLOOR PLAN

REF: DWG CE-15048, ED-1362-1,
ED-1702, & ED-15033

REVISED 06/07/96
DRAWING IS AVAILABLE ON CADAM
DRAW.024

 


XIX — ROOM NUMBER
(XIX) — AREA SQ. FT.

GRAPHIC SCALE


SPECIAL PROJECTS LABORATORY
BUILDING 24
FIRST FLOOR PLAN

REF DWG CE-13048, ED-1362-1,
ED-1702, & ED-15033

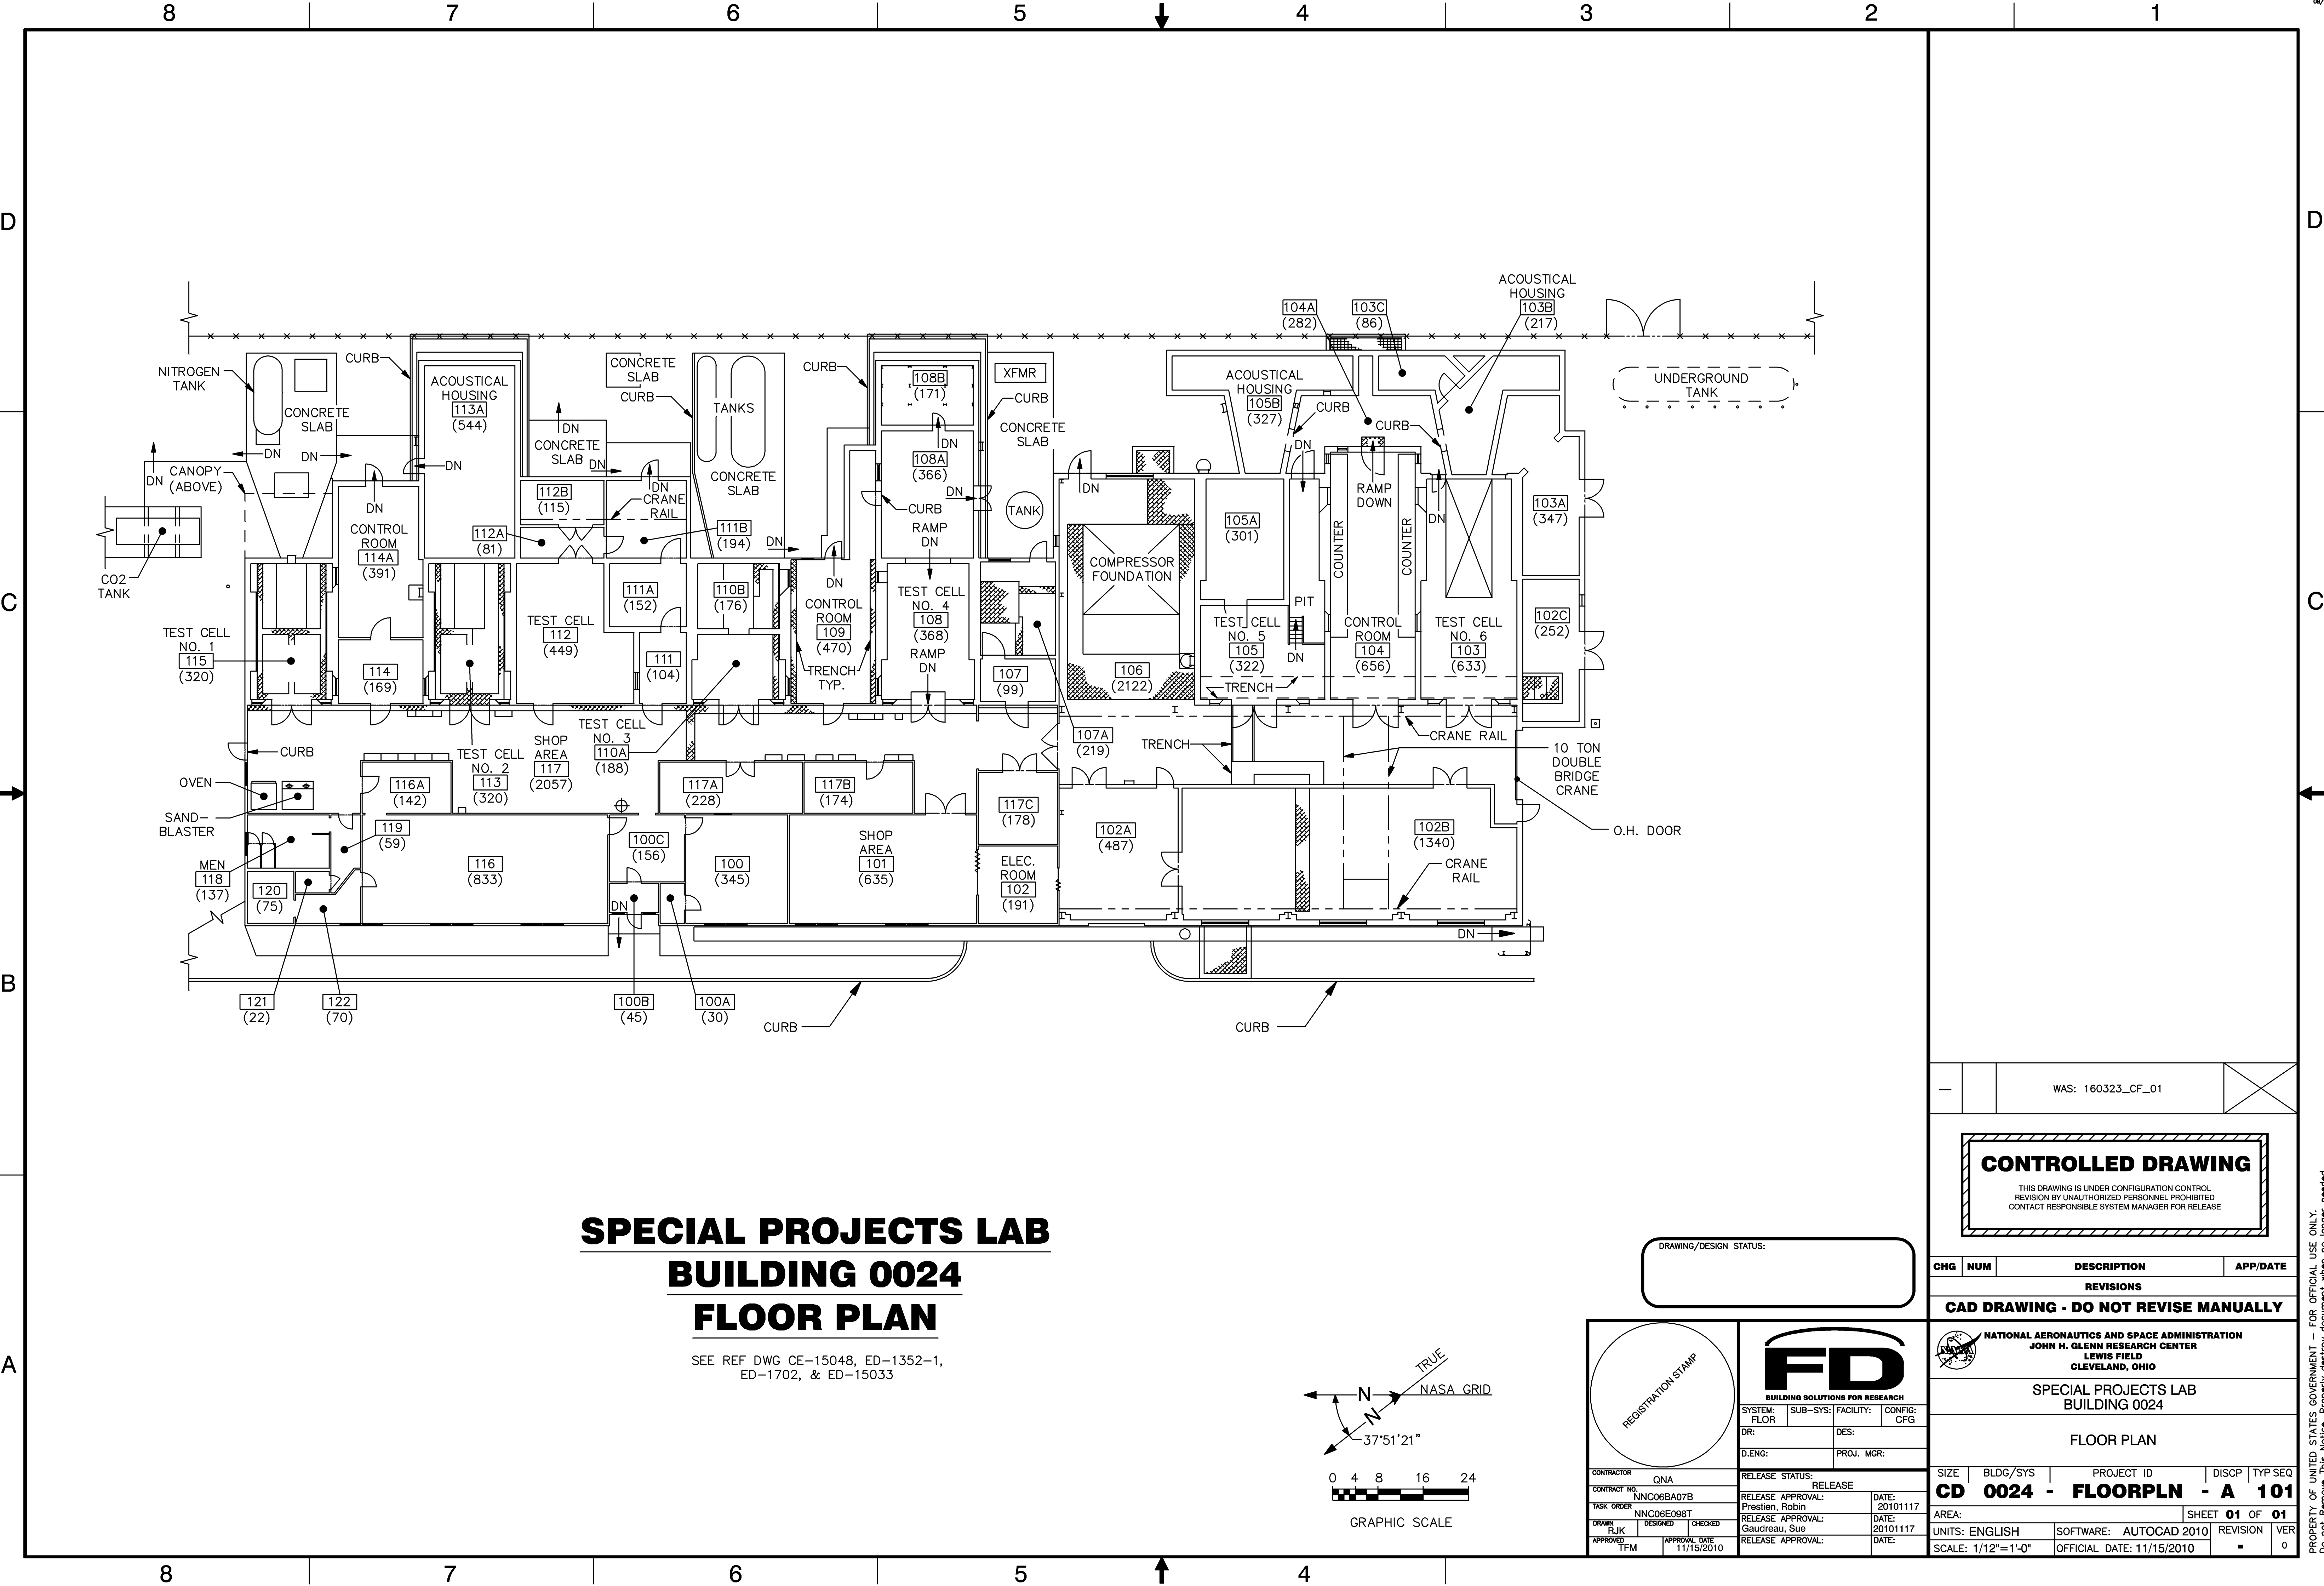

**SPECIAL PROJECTS LAB
BUILDING 0024
FLOOR PLAN**

SEE REF DWG CE-15048, ED-1352-1,
ED-1702, & ED-15033

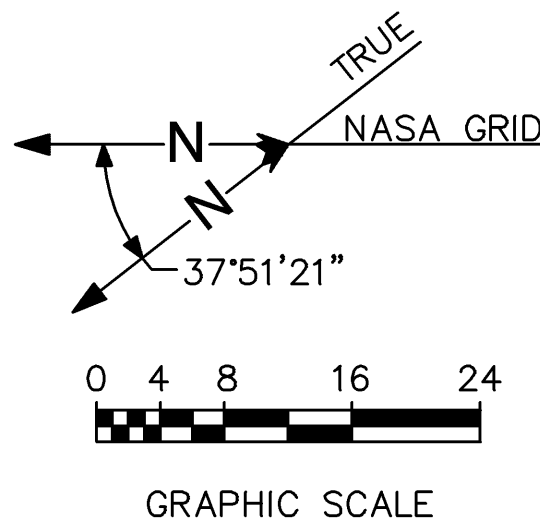

DRAWING/DESIGN STATUS:

CONTRACTOR		QNA	
CONTRACT NO.		NNC06BA07B	
TASK ORDER		NNC06E098T	
DRAWN	DESIGNED	CHECKED	APPROVED
FLJK			TFM
APPROVAL DATE		11/15/2010	

BUILDING SOLUTIONS FOR RESEARCH			
SYSTEM:	SUB-SYS:	FACILITY:	CONFIG:
FLOR			CFG
DR:	DES:		
D.ENG:	PROJ. MGR:		

RELEASE STATUS:		RELEASE	
RELEASE APPROVAL:		DATE:	20101117
PRESTON, Robin		DATE:	20101117
RELEASE APPROVAL:		DATE:	20101117
GAUDREAU, Sue		DATE:	20101117
RELEASE APPROVAL:		DATE:	

WAS: 160323_CF_01			
-------------------	--	--	--

CONTROLLED DRAWING

THIS DRAWING IS UNDER CONFIGURATION CONTROL
REVISION BY UNAUTHORIZED PERSONNEL PROHIBITED
CONTACT RESPONSIBLE SYSTEM MANAGER FOR RELEASE

CHG	NUM	DESCRIPTION	APP/DATE
REVISIONS			
CAD DRAWING - DO NOT REVISE MANUALLY			

NATIONAL AERONAUTICS AND SPACE ADMINISTRATION JOHN H. GLENN RESEARCH CENTER LEWIS FIELD CLEVELAND, OHIO			
SPECIAL PROJECTS LAB BUILDING 0024			
FLOOR PLAN			
SIZE	BLDG/SYS	PROJECT ID	DISC/TYP SEQ
CD 0024	-	FLOORPLN - A	101
AREA:		SHEET 01 OF 01	
UNITS: ENGLISH	SOFTWARE: AUTOCAD 2010	REVISION	VER
SCALE: 1/12"=1'-0"	OFFICIAL DATE: 11/15/2010		0