


PLAN-SERVICE BUILDING
 ROCKET LABORATORY (GROUP)
 STRUCTURE NO.
 35-1

REvised 1967

LEWIS RESEARCH CENTER - CLEVELAND, OHIO

PAGE 05 35B

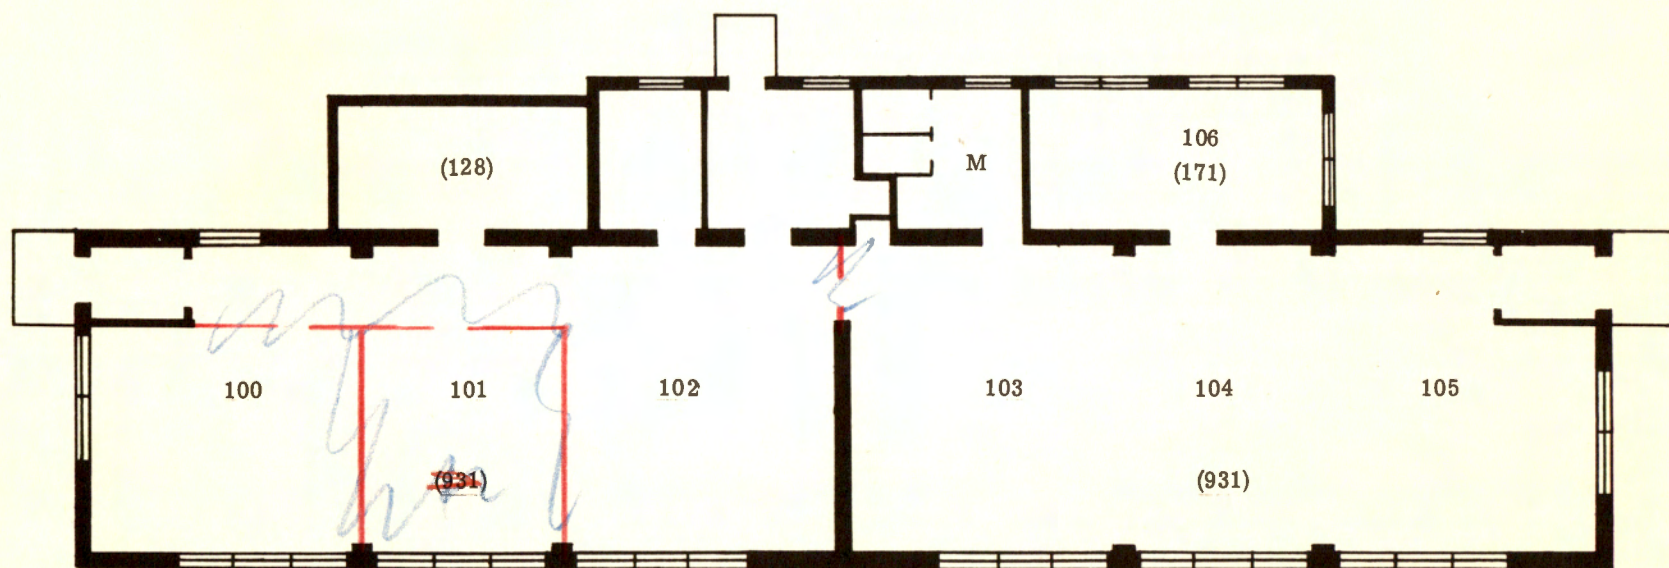

REF. DRWG. NO. CC-15346



0 10 20 30 40 50 FT

() AREA, SQ FT

PLAN-SERVICE BUILDING
ROCKET LABORATORY (GROUP)
STRUCTURE NO.
35-1

NASA LEWIS RESEARCH CENTER CLEVELAND, OHIO

PAGE 35B

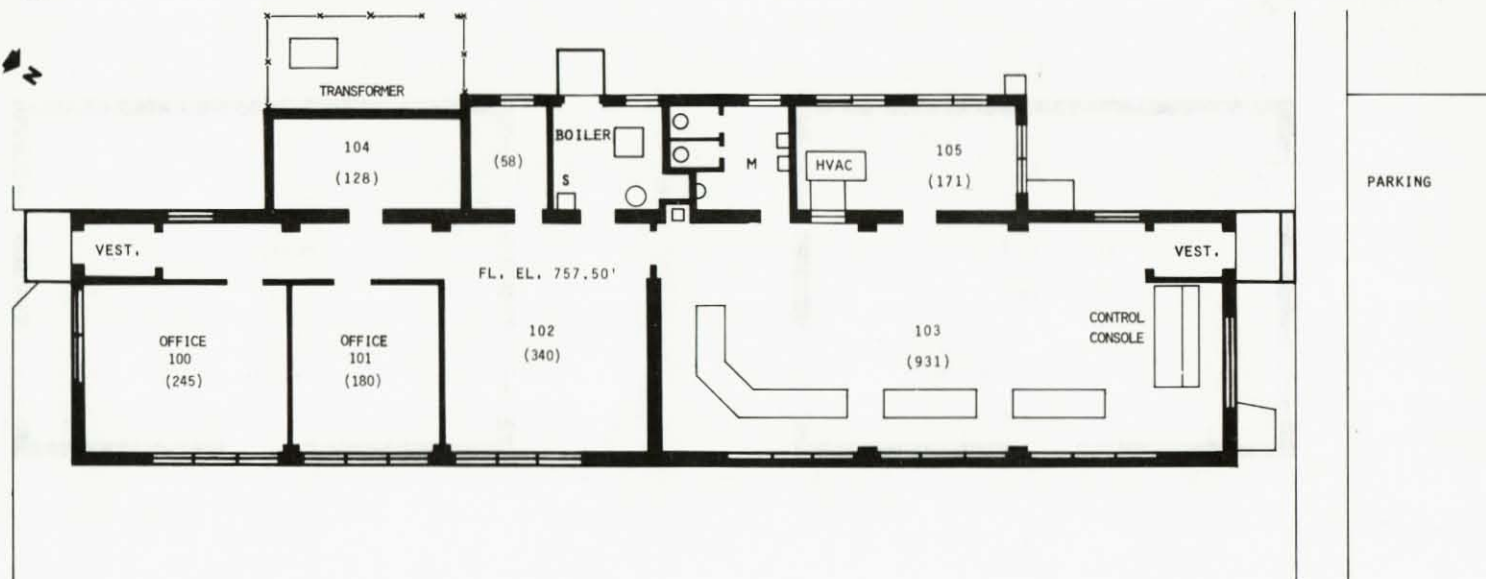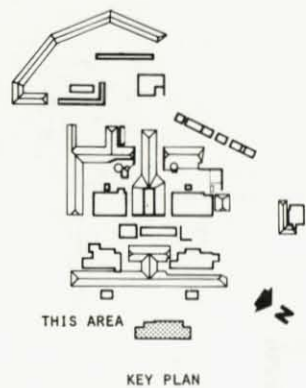


PLAN-SERVICE BUILDING
REF. DWG. NO. CC-15346


ROCKET LABORATORY (GROUP)

BUILDING NO.
35-1

REVISED JULY 1978

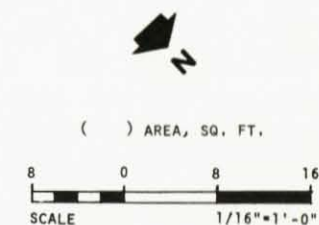

660
2300
2960
SMY ROOF = 3000

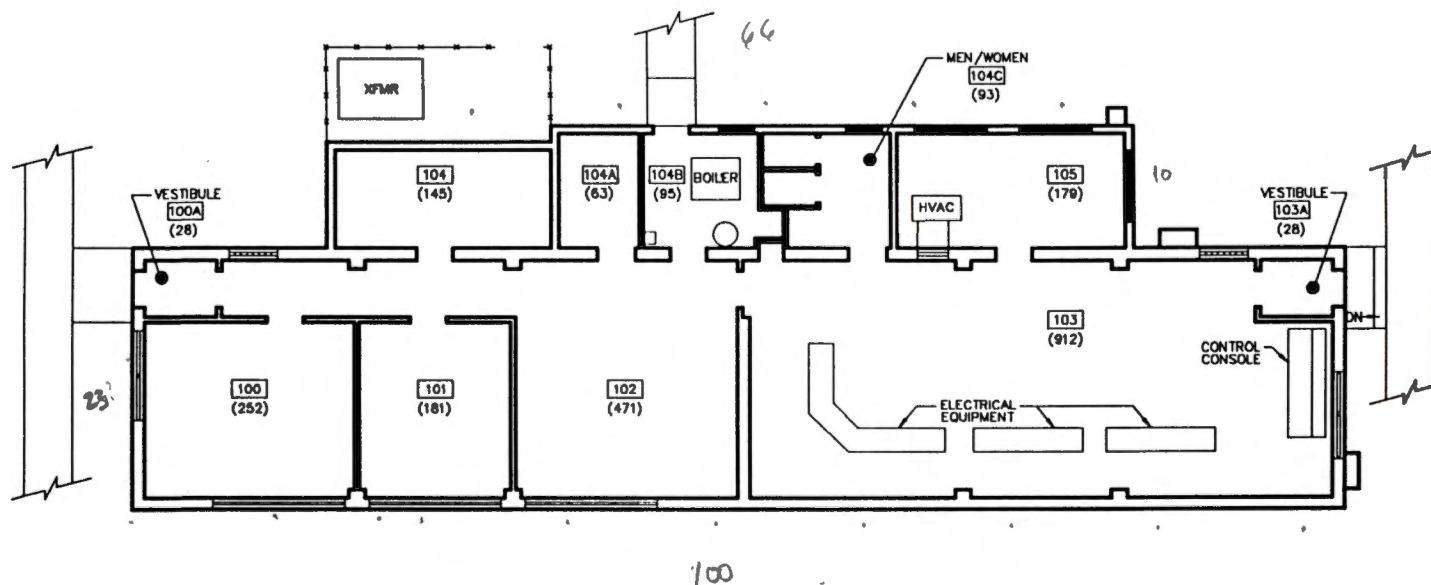

ROCKET LABORATORY (GROUP)
BUILDING 35-1
FLOOR PLAN

REF. DWG. CC-15348

XXX ROOM NUMBER
(XXX) AREA SQ FT

