




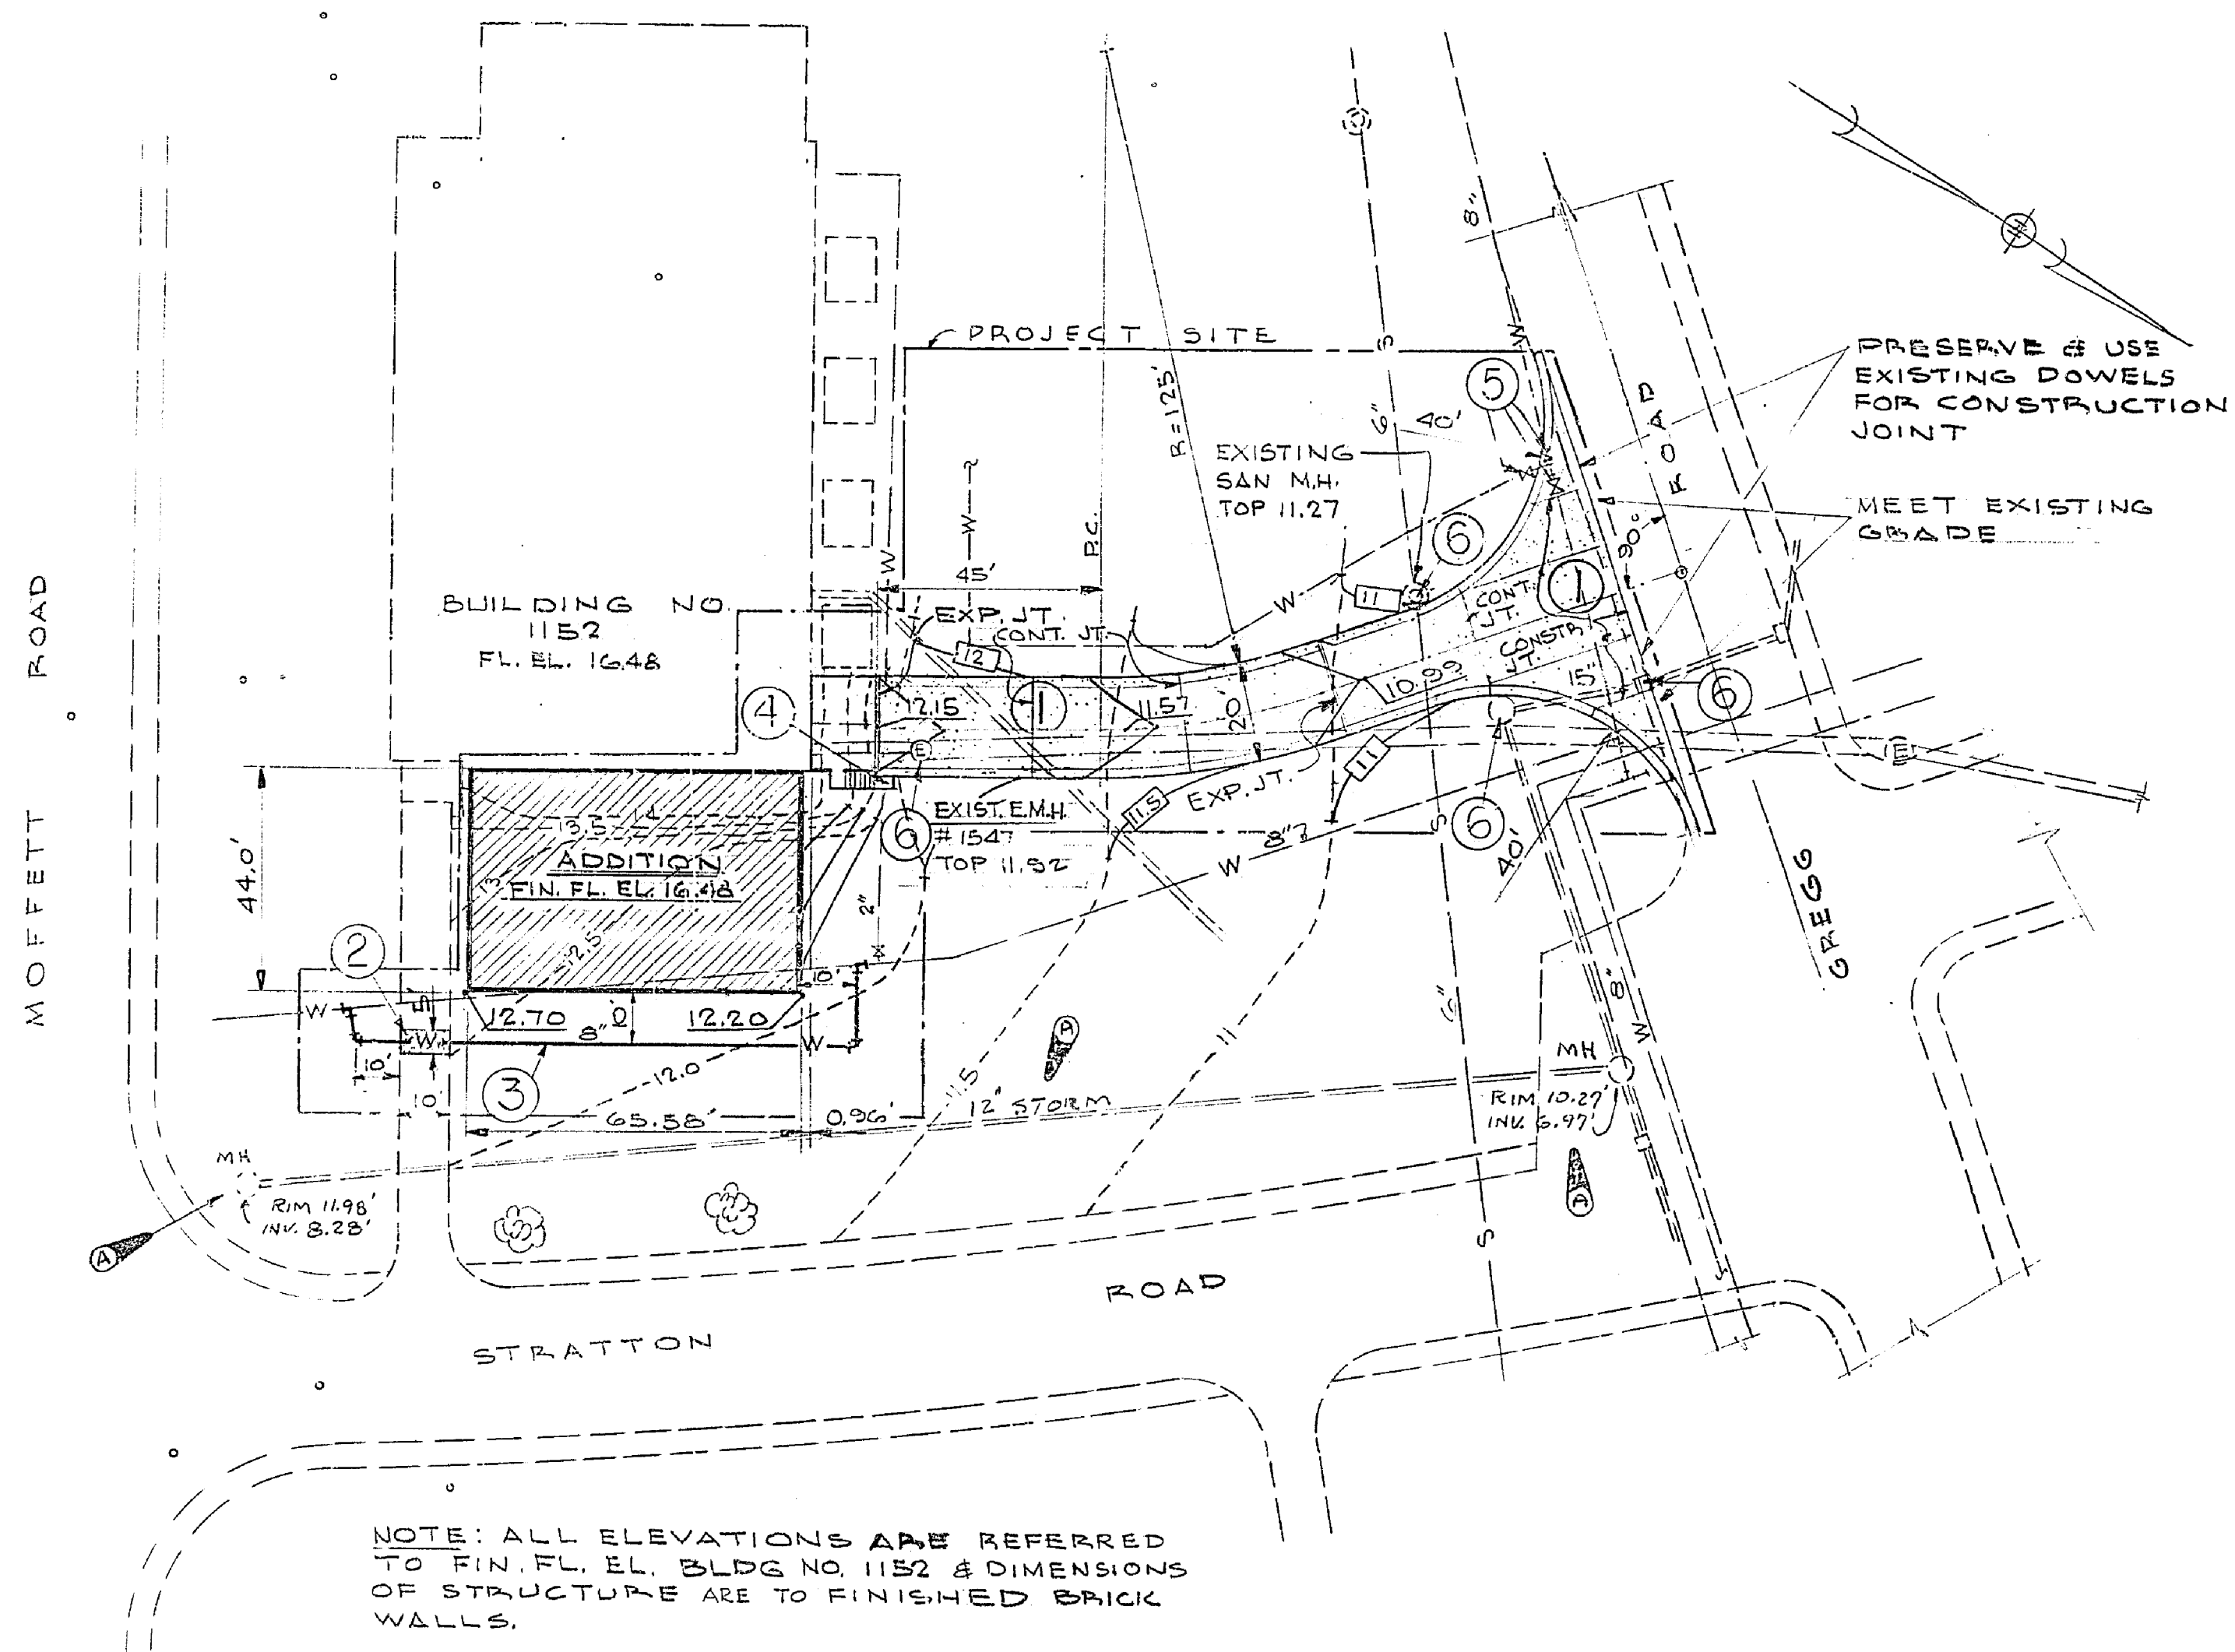

**SITE PLAN:**  
SCALE: 1" = 30'

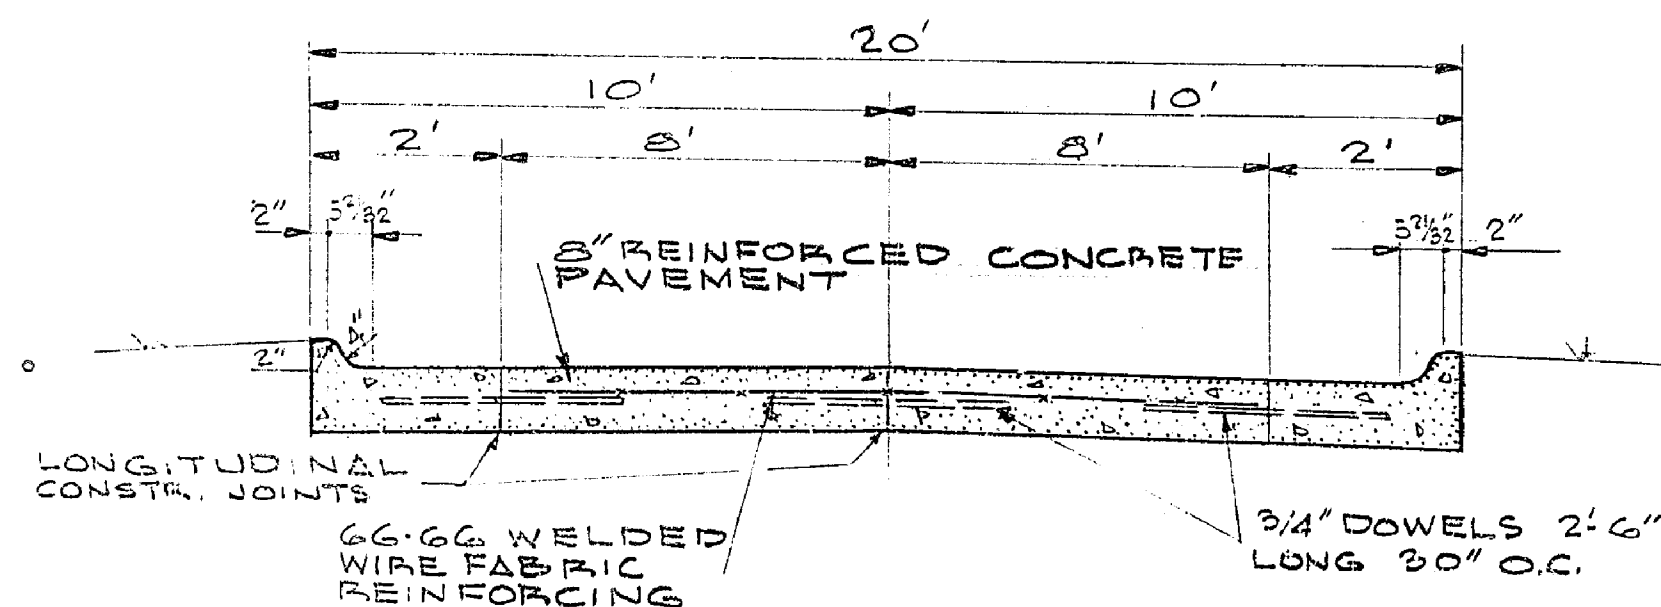

**TYPICAL SECTION NO. 1**  
SCALE: NONE

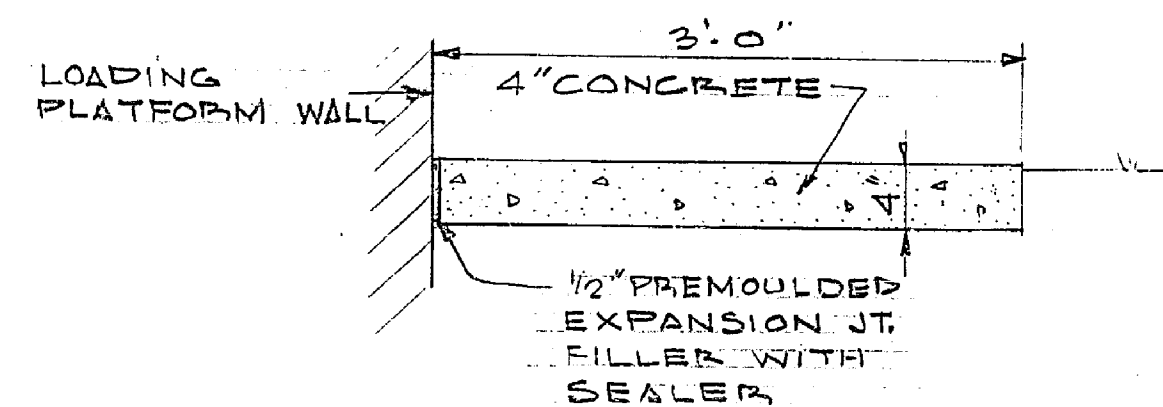

**CONCRETE WALK DETAIL**  
SCALE: 1" = 1'-0"

**CONSTRUCTION NOTES:**

- ① NEW CONCRETE PAVEMENT SEE TYPICAL SECTION NO. 1
- ② PAVEMENT PATCH IN ACCORDANCE WITH TYPICAL SECTION NO. 1 EXCEPT 10' WIDE OMIT 4 CONSTR. JOINT
- ③ RELOCATE EXISTING WATER LINE AS SHOWN
- ④ NEW 4" CONCRETE SIDEWALK SEE DETAIL
- ⑤ ADJUST VALVE BOXES TO GRADE
- ⑥ ADJUST MANHOLE COVERS & CATCH BASIN GRATES TO NEW GRADE

**LEGEND:**

- EXISTING BUILDING OR STRUCTURE
- NEW BUILDING ADDITION
- EXISTING CONCRETE PAVEMENT
- NEW CONCRETE PAVEMENT
- EXISTING CONTOUR
- NEW FINISHED GRADE CONTOUR
- EXISTING WATER LINE & VALVE
- NEW WATER LINE
- EXISTING SANITARY SEWER & MANHOLE
- EXISTING STORM SEWER, MANHOLE & CATCH BASIN
- EXISTING U.G. ELEC. DUCT & MANHOLE
- PROJECT SITE

MICROFILMED

FILE  
MAR 11 1965



|                                                                     |  
|---------------------------------------------------------------------|--|-------------|------------|---------------------------------------------------------------------------|-------------------------------------------|--|--|--|--|--|--|--|--|---|---------------|--|-------|--------------------------------------------------------------------------|------|-----|-----|-----------|
| CLARK, BUHR & NEXSEN<br>ARCHITECTS & ENGINEERS<br>NORFOLK, VIRGINIA |  |             |            | DATE   LET.   REVISIONS   CK.   AP.   DATE   LET.   REVISIONS   CK.   AP. |                                           |  |  |  |  |  |  |  |  | NATIONAL AERONAUTICS AND SPACE ADMINISTRATION<br>LANGLEY RESEARCH CENTER<br>LANGLEY STATION HAMPTON, VIRGINIA |               |  |       | ALTERATIONS & ADDITIONS TO FACILITY 1152<br>SITE PLAN & DETAILS<br>CIVIL |      |     |     |           |
| SHEET NO.                                                           |  | DATE        | DES. HATCH | CHK. SHUMATE                                                              |                                           |  |  |  |  |  |  |  |  |   | GRAPHIC SCALE |  | SCALE |                                                                          | DES. | DR. | CK. | LD-253091 |
| I OF II                                                             |  | 14 DEC 1964 | DR. HATCH  | PROJ. SHUMATE                                                             | B-17-65 A INK. ELEC. ADDED ON STORM DRAIN |  |  |  |  |  |  |  |  |   | AS SHOWN      |  |       |                                                                          |      |     |     |           |
|                                                                     |  
|                                                                     |  | </          |            |                                                                           

