


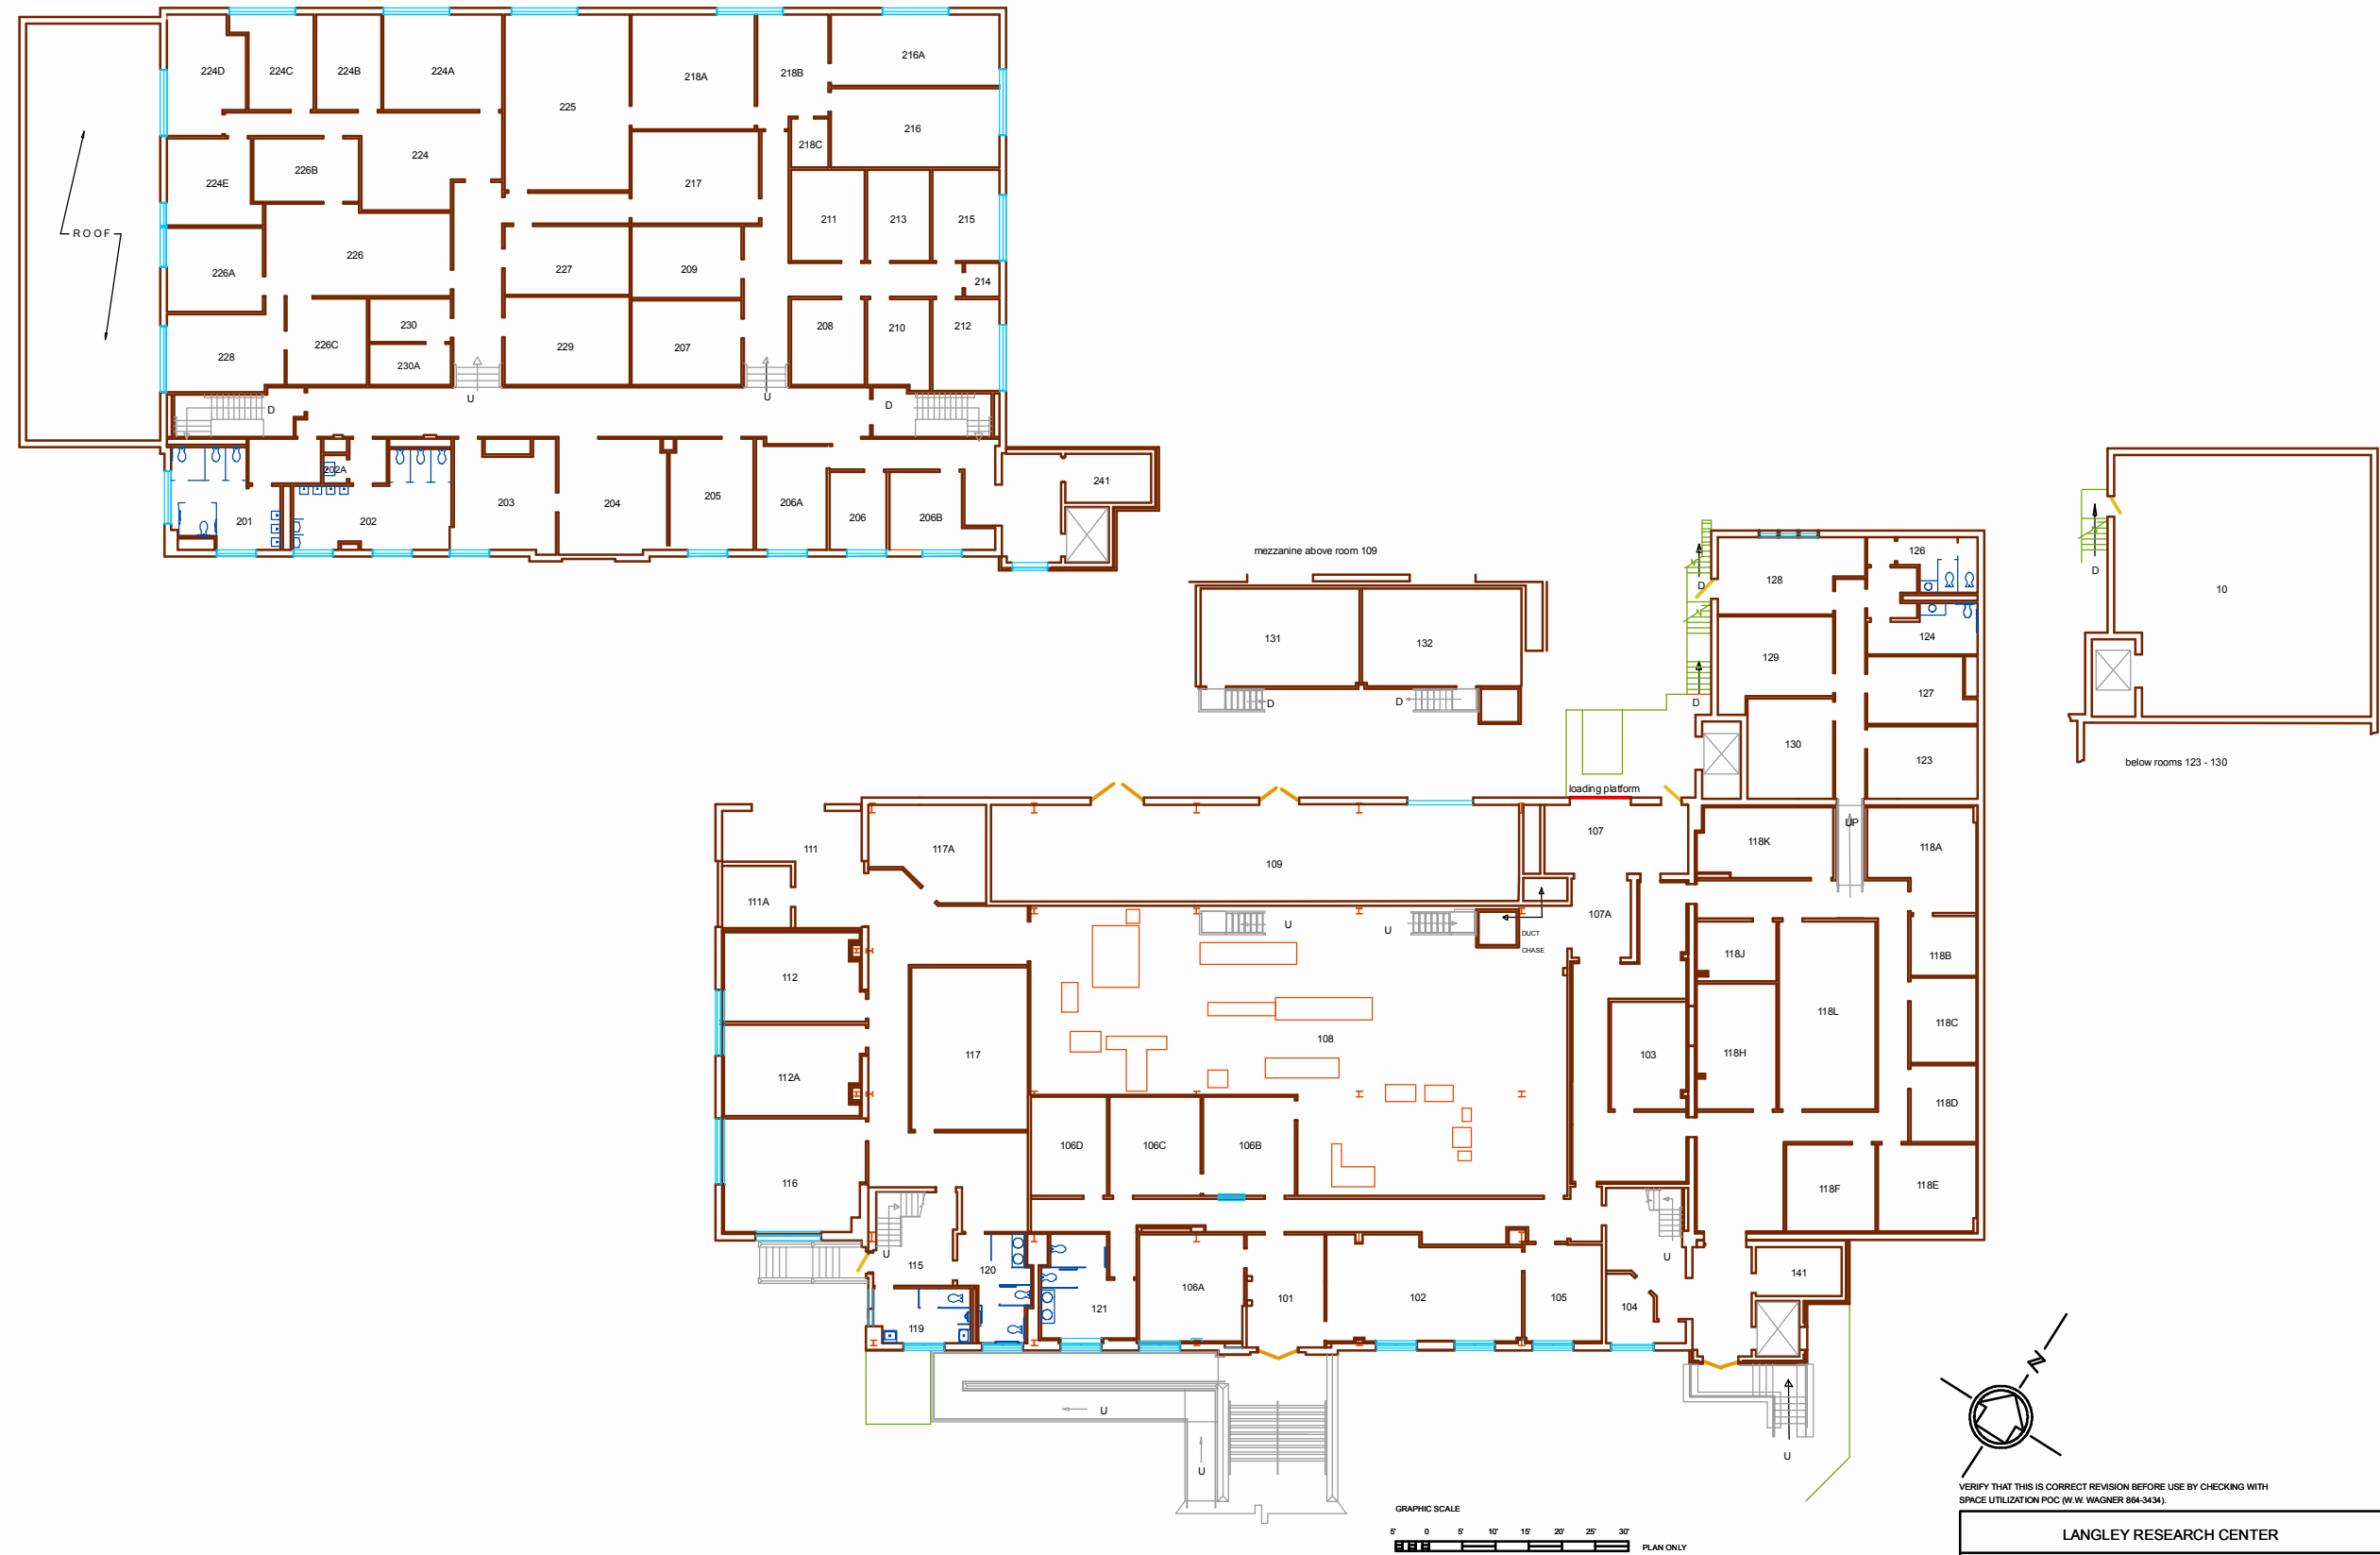

ORIGINAL CONSTRUCTION 1152 DECEMBER 1941

VERIFY THAT THIS IS CORRECT REVISION BEFORE USE BY CHECKING WITH SPACE UTILIZATION POC (W.W. WAGNER 864-3434).	
LANGLEY RESEARCH CENTER	W
FACILITY NO.1152	