




SECOND FLOOR PLAN
2297 SQ. FT.



FIRST FLOOR PLAN
4,050 SQ. FT.

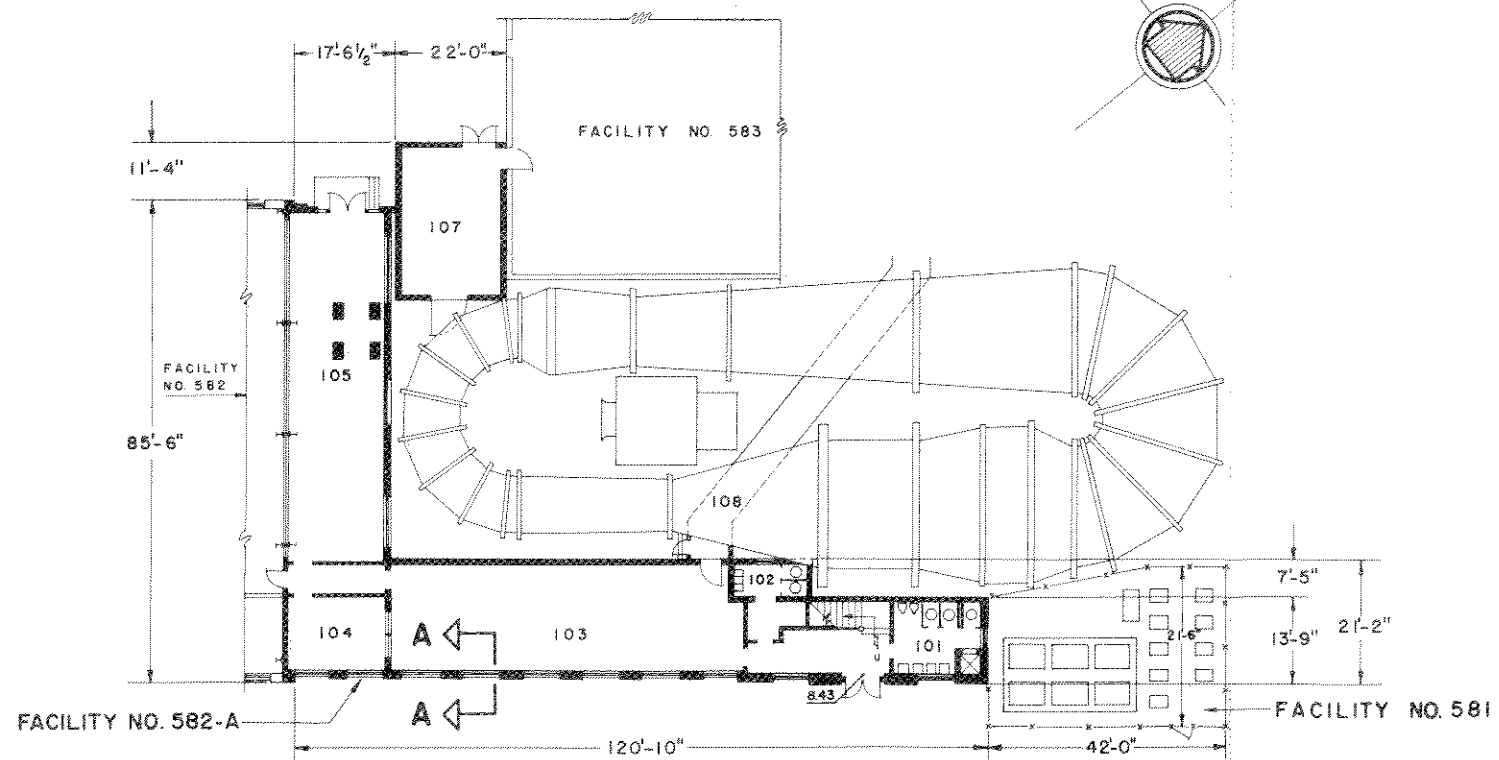

ORIGINAL CONSTRUCTION: 581 APRIL 1940
582A JULY 1940

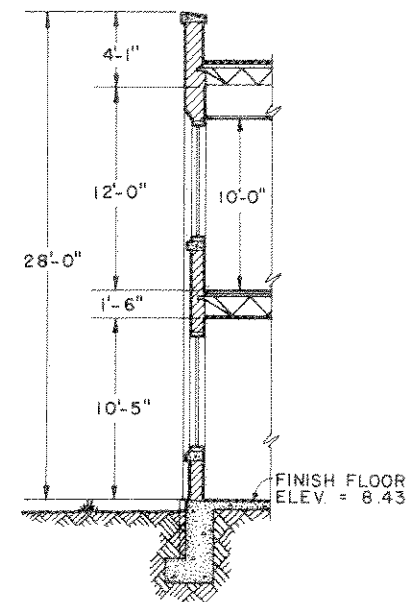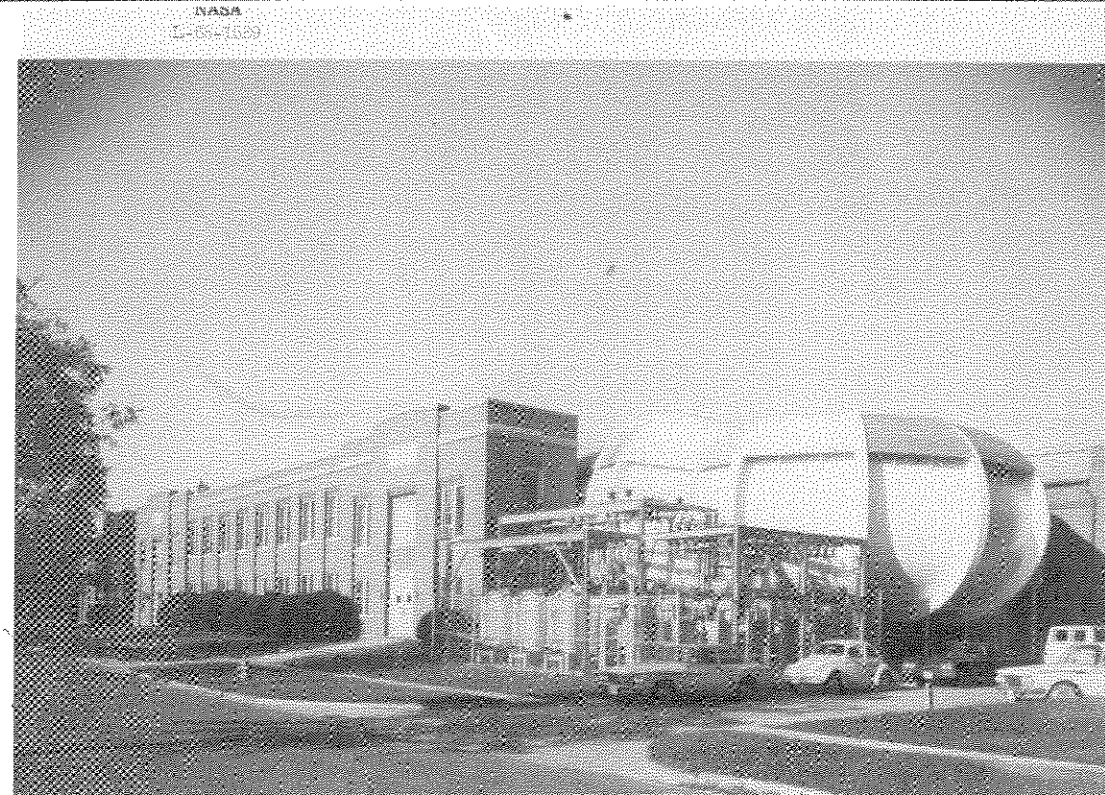

SECTION A-A

REVISED JUL 12, 78—VALUE ENGR. CO.
E.C. BURT JR. NASA TRCO

LANGLEY RESEARCH CENTER	E
LOW TURBULENCE PRESSURE TUNNEL AND THORNELL AVE. SUBSTATION FACILITY NO. 581 AND NO. 582-A	