

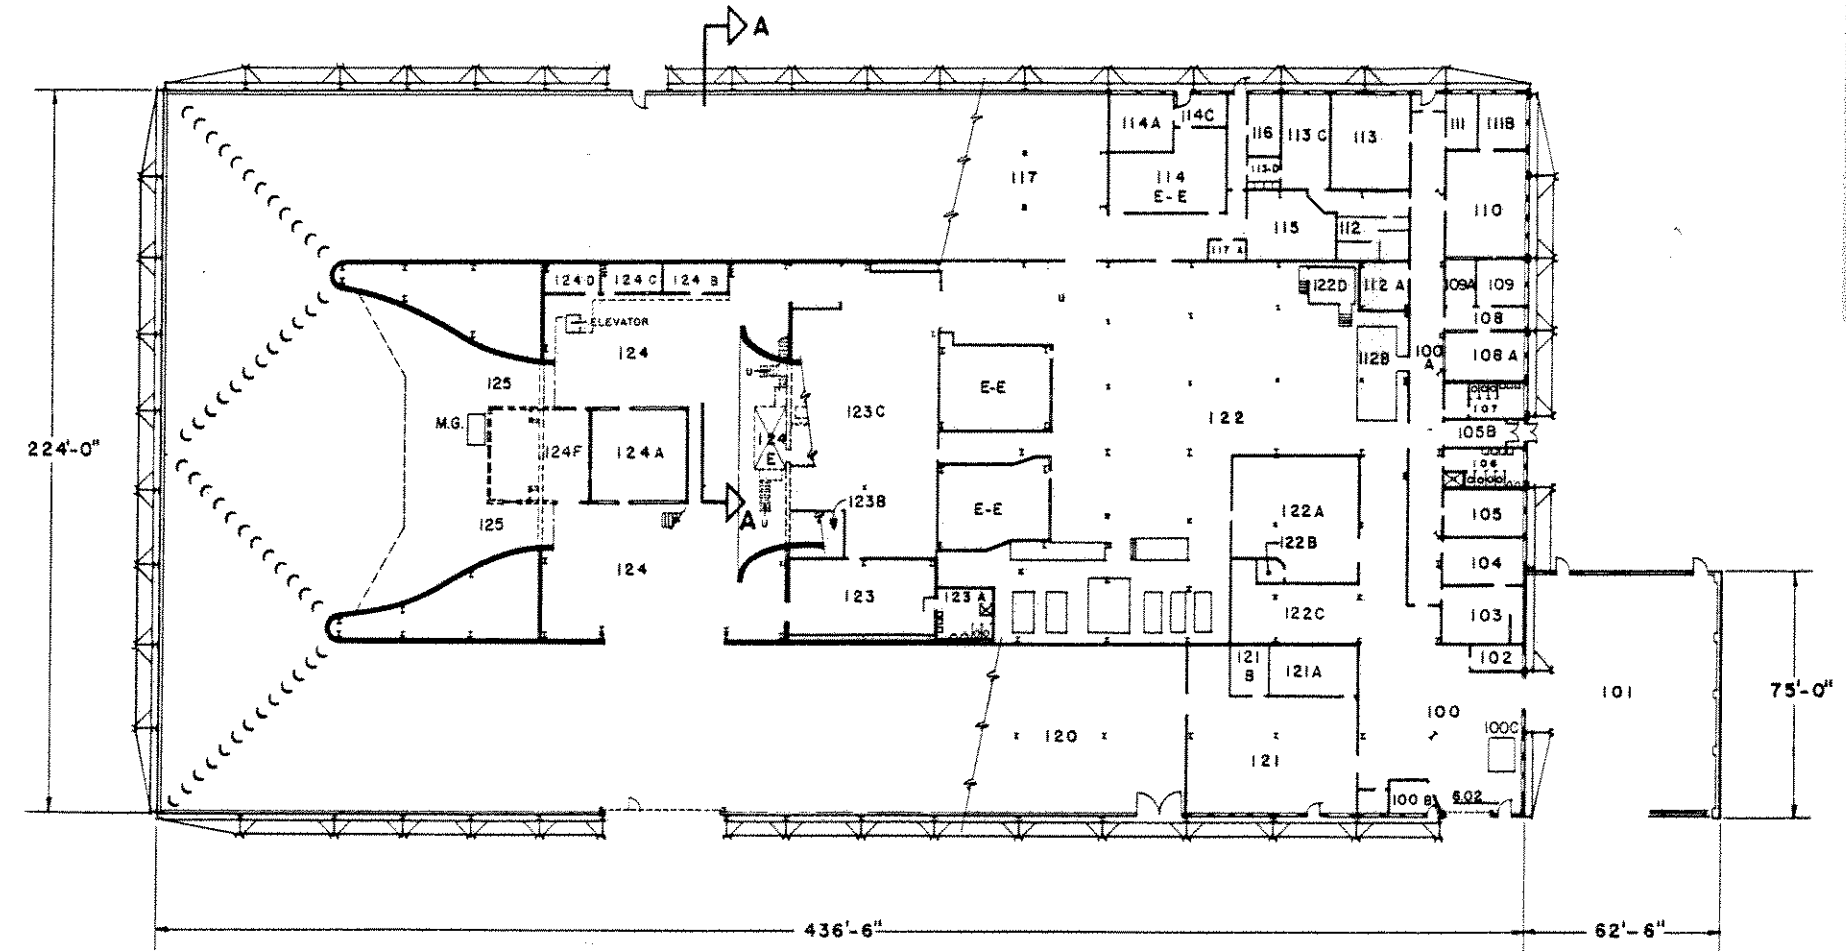
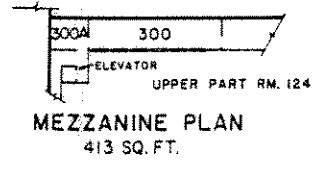



NASA
L-84-2236

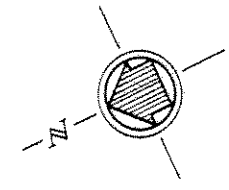

FLOOR PLAN
102,463 SQ. FT.

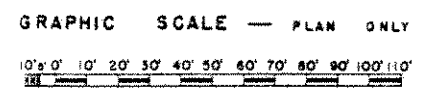

ORIGINAL CONSTRUCTION DECEMBER 1930

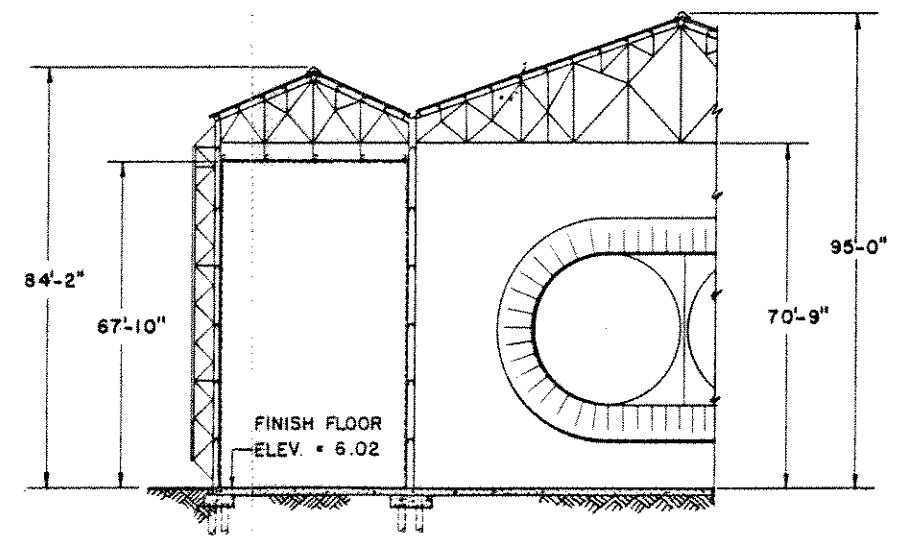

SECTION A-A

REVISED 1 APR 87, PRC KENTRON
J. S. MULQUEEN NASA TRCO

LANGLEY RESEARCH CENTER	E
30 X 60 FOOT TUNNEL FACILITY NO. 643	

ENCL 2