



SECTION A - A
PAVED TEST STRIP
FACILITY NO. 1257-A

SECTION B - B & C - C
SECTION D - D

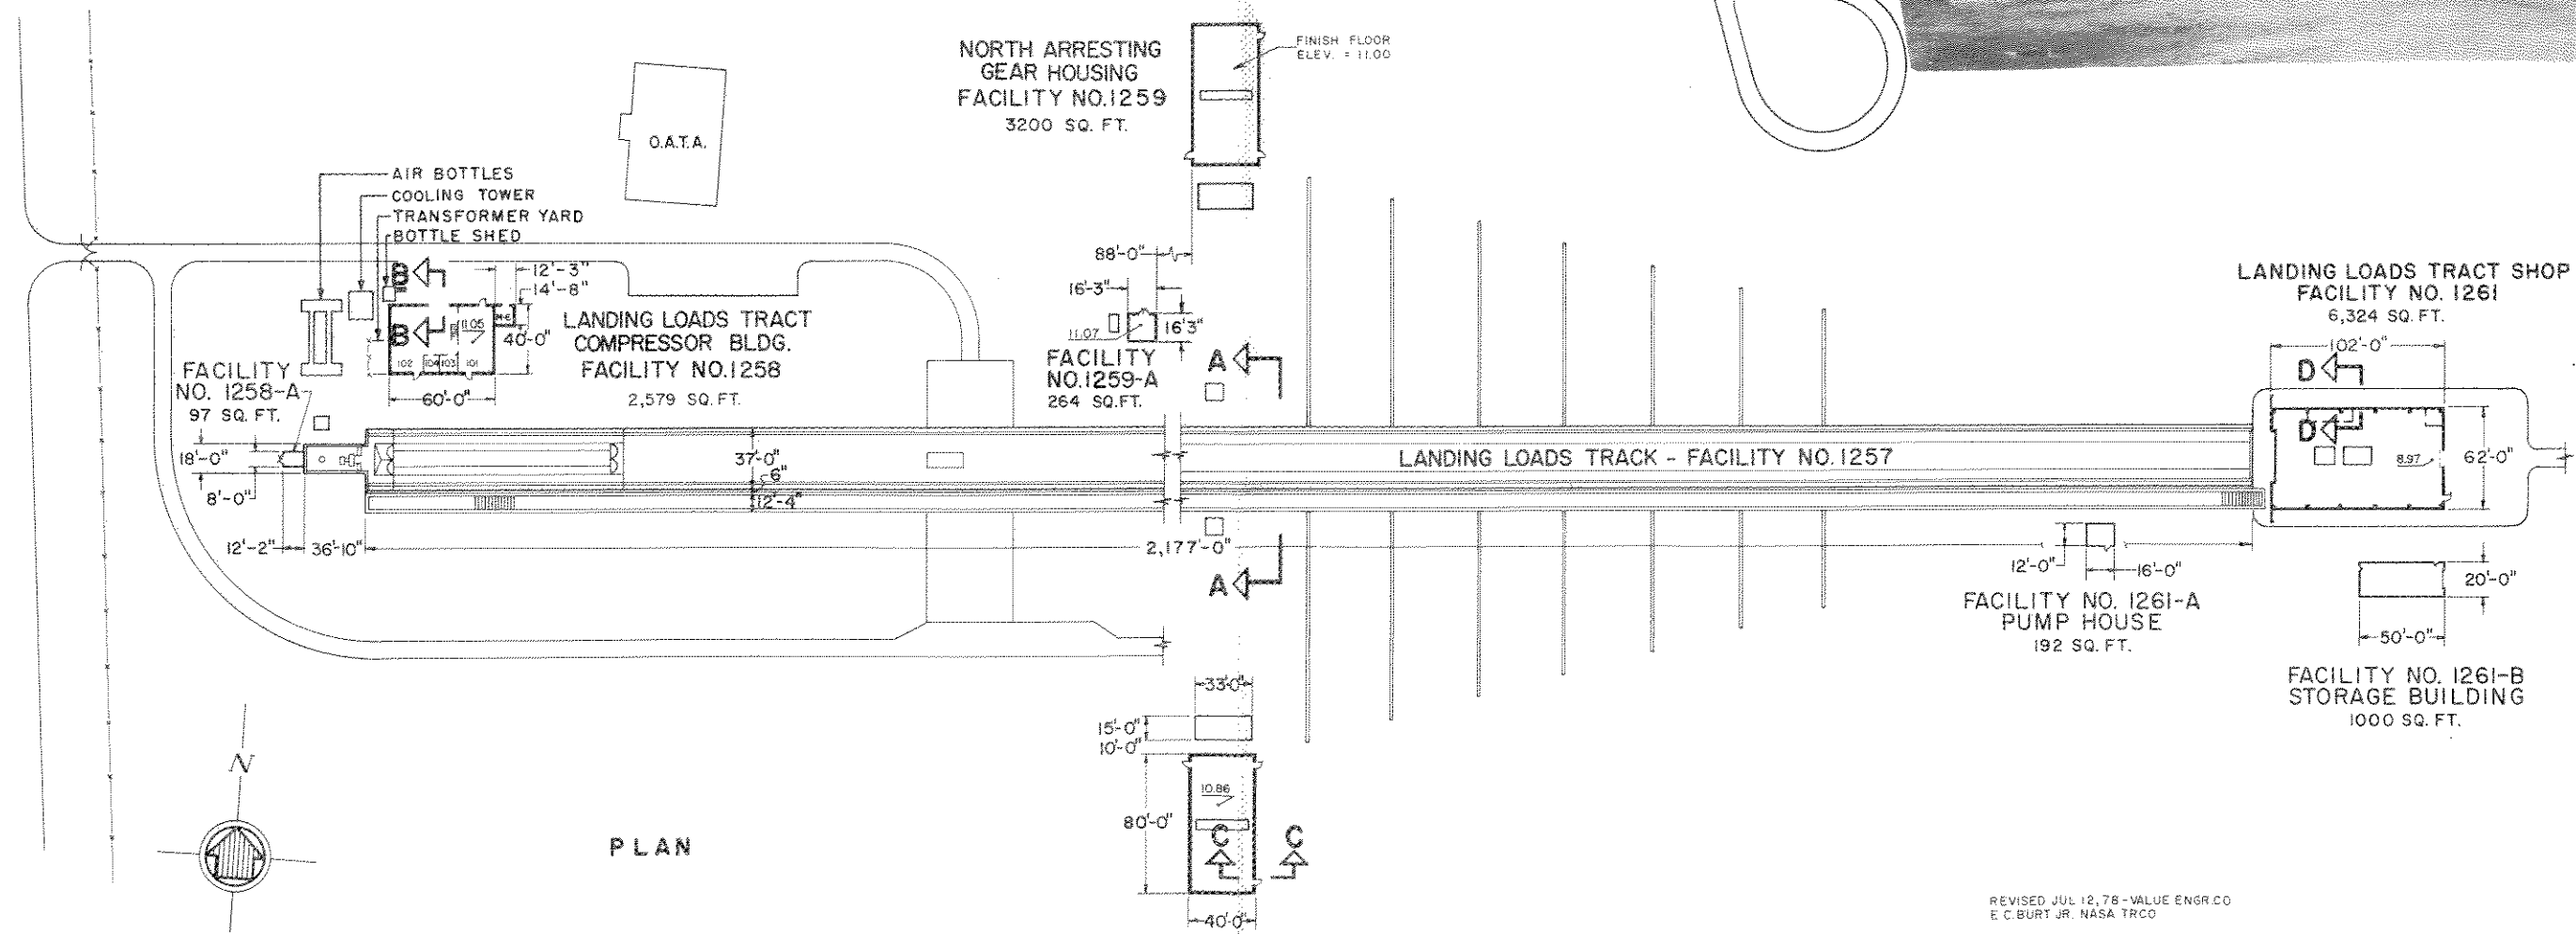

PLAN

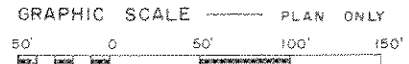

ORIGINAL CONSTRUCTION: 1257 1956
1258-1261 1953

REVISED JUL 12, 78 - VALUE ENGR. CO
E. C. BURT JR. NASA TRCO

LANGLEY RESEARCH CENTER	W
AIRCRAFT LANDING LOADS AND TRACTION FACILITY FACILITY NO. 1257, 1257-A THRU 1261-B	